


CLIENT

ASPHALT CONTRACTORS GRAVEL PIT

TOWN OF BURLINGTON, RACINE COUNTY, WI

SITE PLAN

EXHIBIT

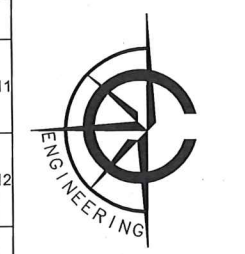

CARDINAL ENGINEERING LLC
DESIGNING IN TRUE DIRECTIONS

1200 LA SALLE STREET,
LAKE GENEVA, WI 53147
262-757-8776
CARDINALENGINEERINGWI.COM

RECEIVED

OCT 13 2020

RACINE COUNTY

NO.	REVISION	DESCRIPTION	REV DATE

SCALE 1" = 200'

PROJECT NUMBER 20388

DATE 09/19/2020


PROJECT MGR RYAN CARDINAL, PE

DRAWN BY BDP

DESIGNED BY BDP

SHEET NUMBER

6 OF 13

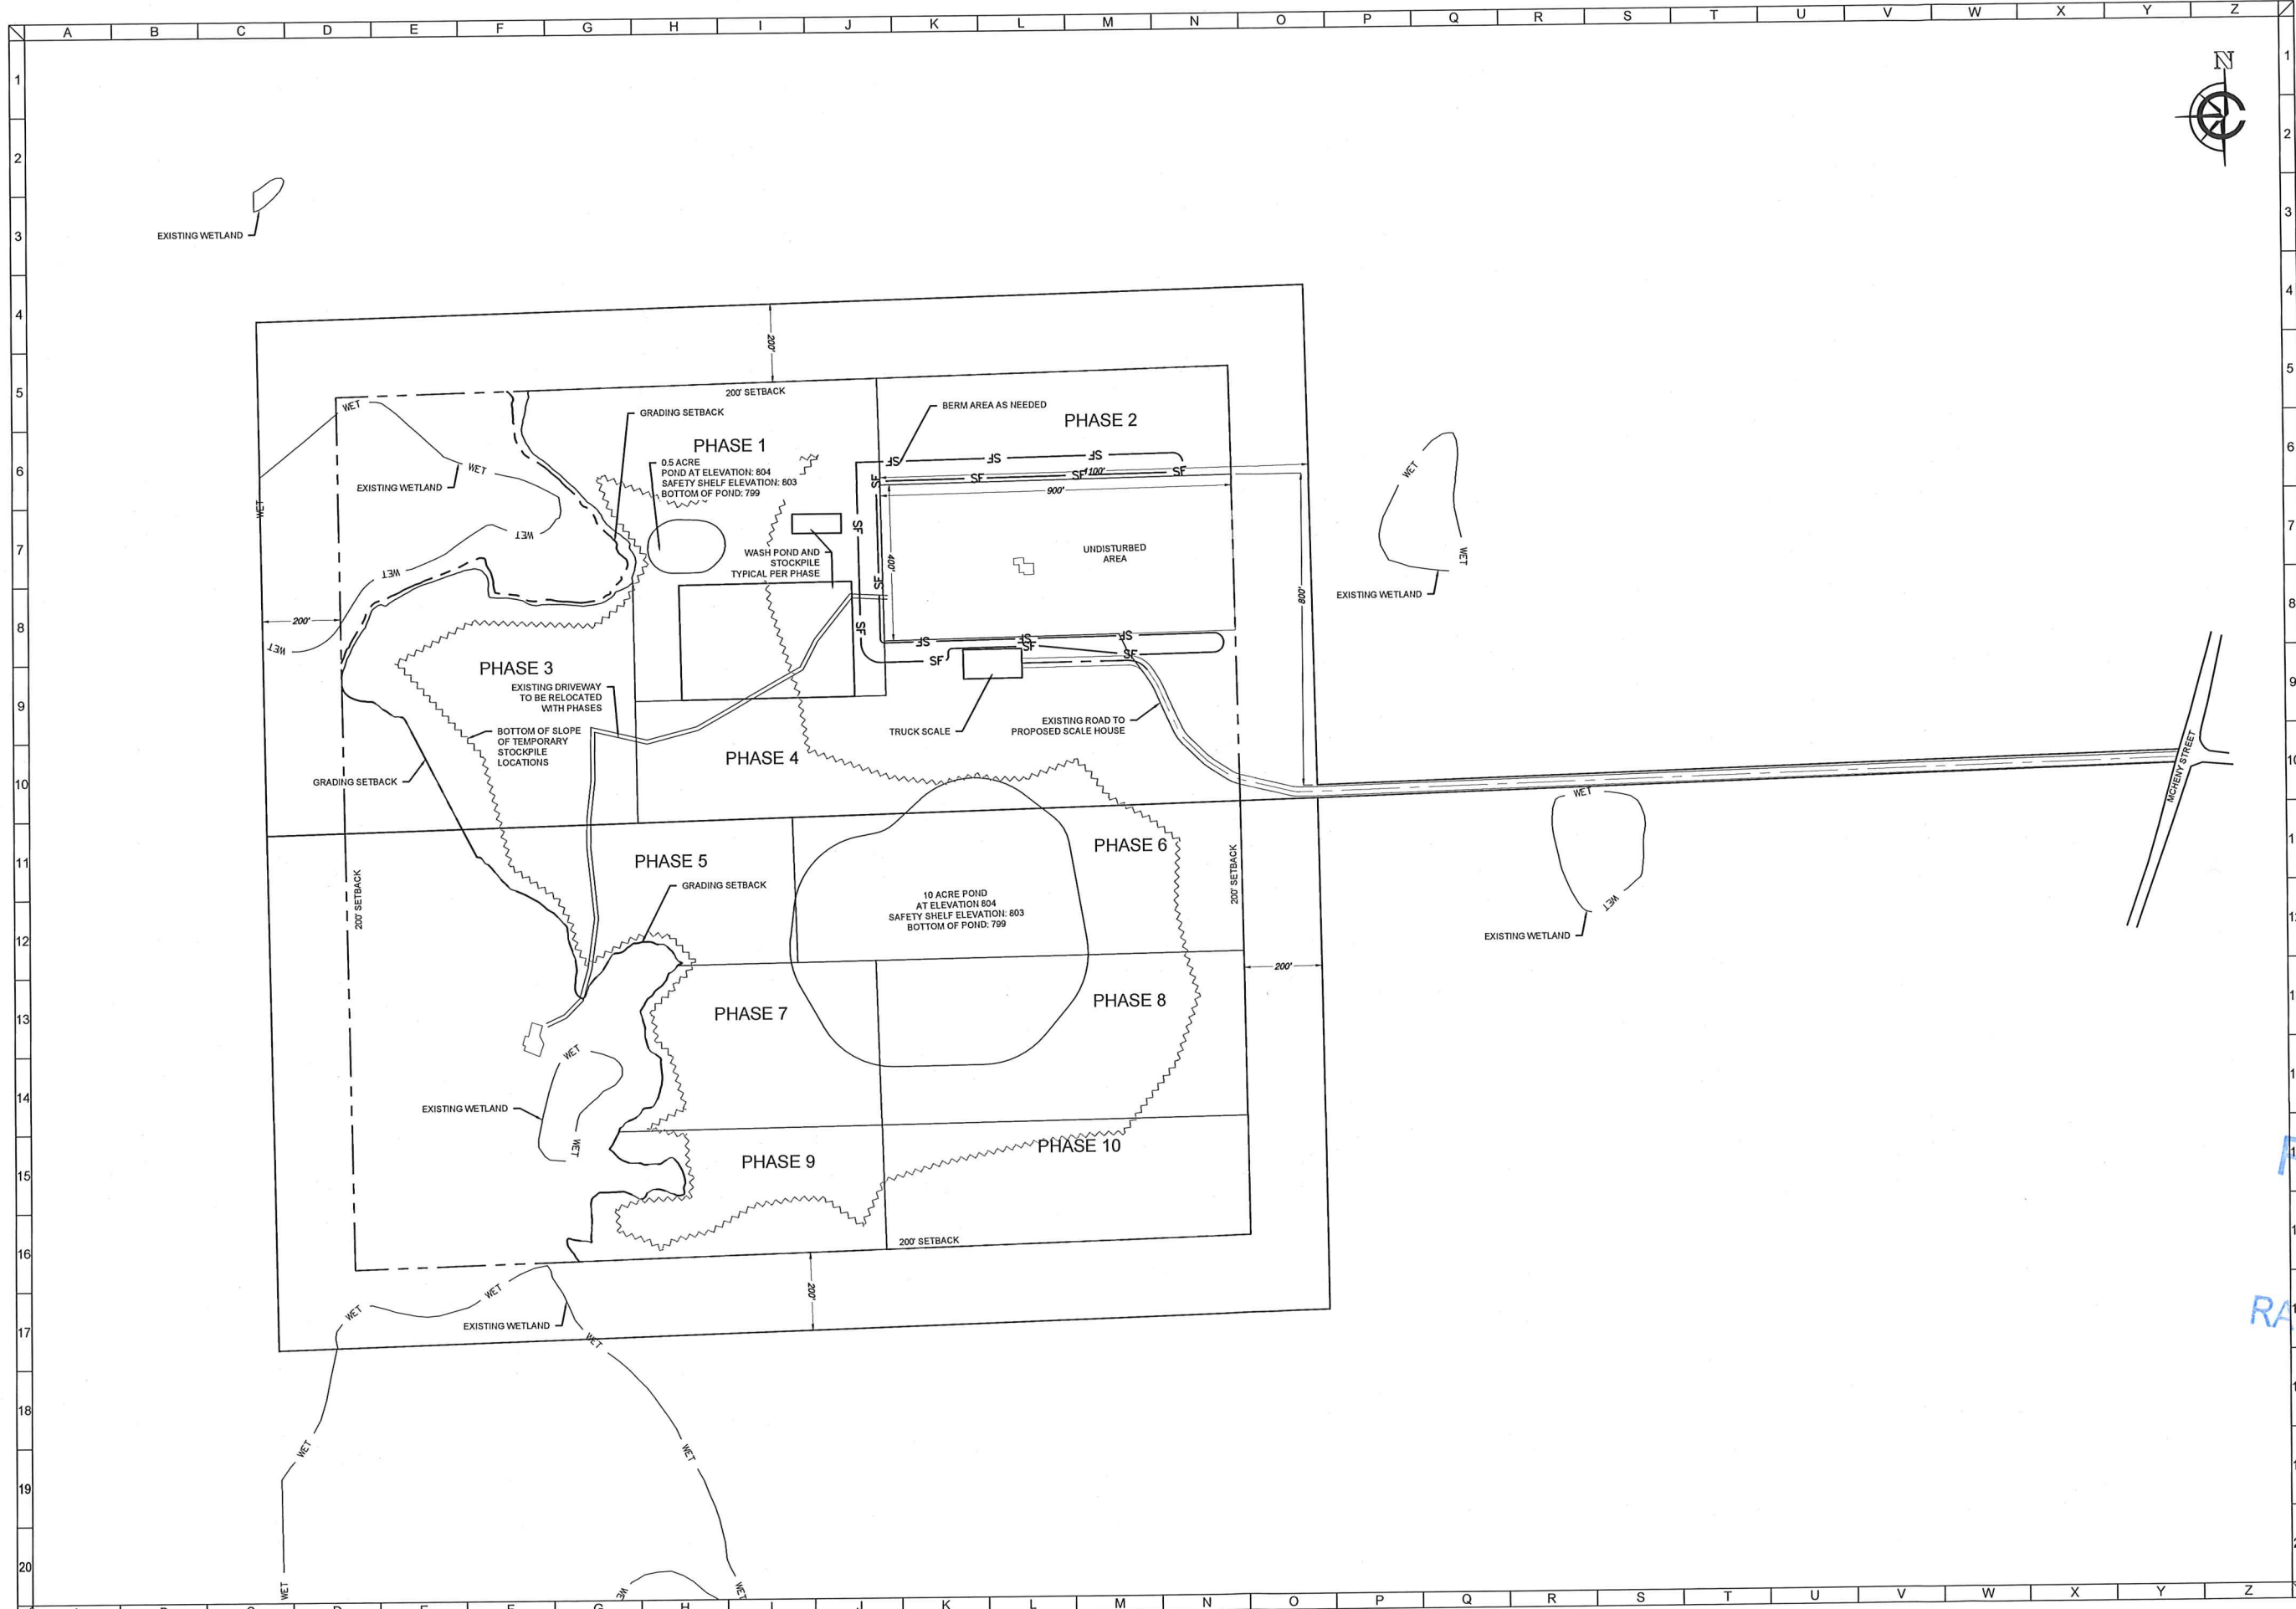


CLIENT

ASPHALT CONTRACTORS GRAVEL PIT
 TOWN OF BURLINGTON, RACINE COUNTY, WI

PHASING PLAN

EXHIBIT

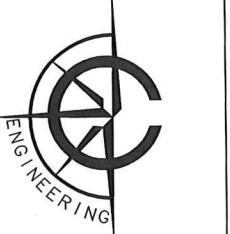

CARDINAL ENGINEERING LLC
 DESIGNING IN TRUE DIRECTIONS

1200 LA SALLE STREET,
 LAKE GENEVA, WI 53147
 262-757-8776
 CARDINALENGINEERINGWI.COM

RECEIVED
 OCT 13 2020
 RACINE COUNTY

NO.	REVISION DESCRIPTION	REV DATE

SCALE 1" = 200'

PROJECT NUMBER 20388

DATE 06/19/2020


PROJECT MGR RYAN CARDINAL, PE

DRAWN BY BDP

DESIGNED BY BDP

SHEET NUMBER


7 OF 13

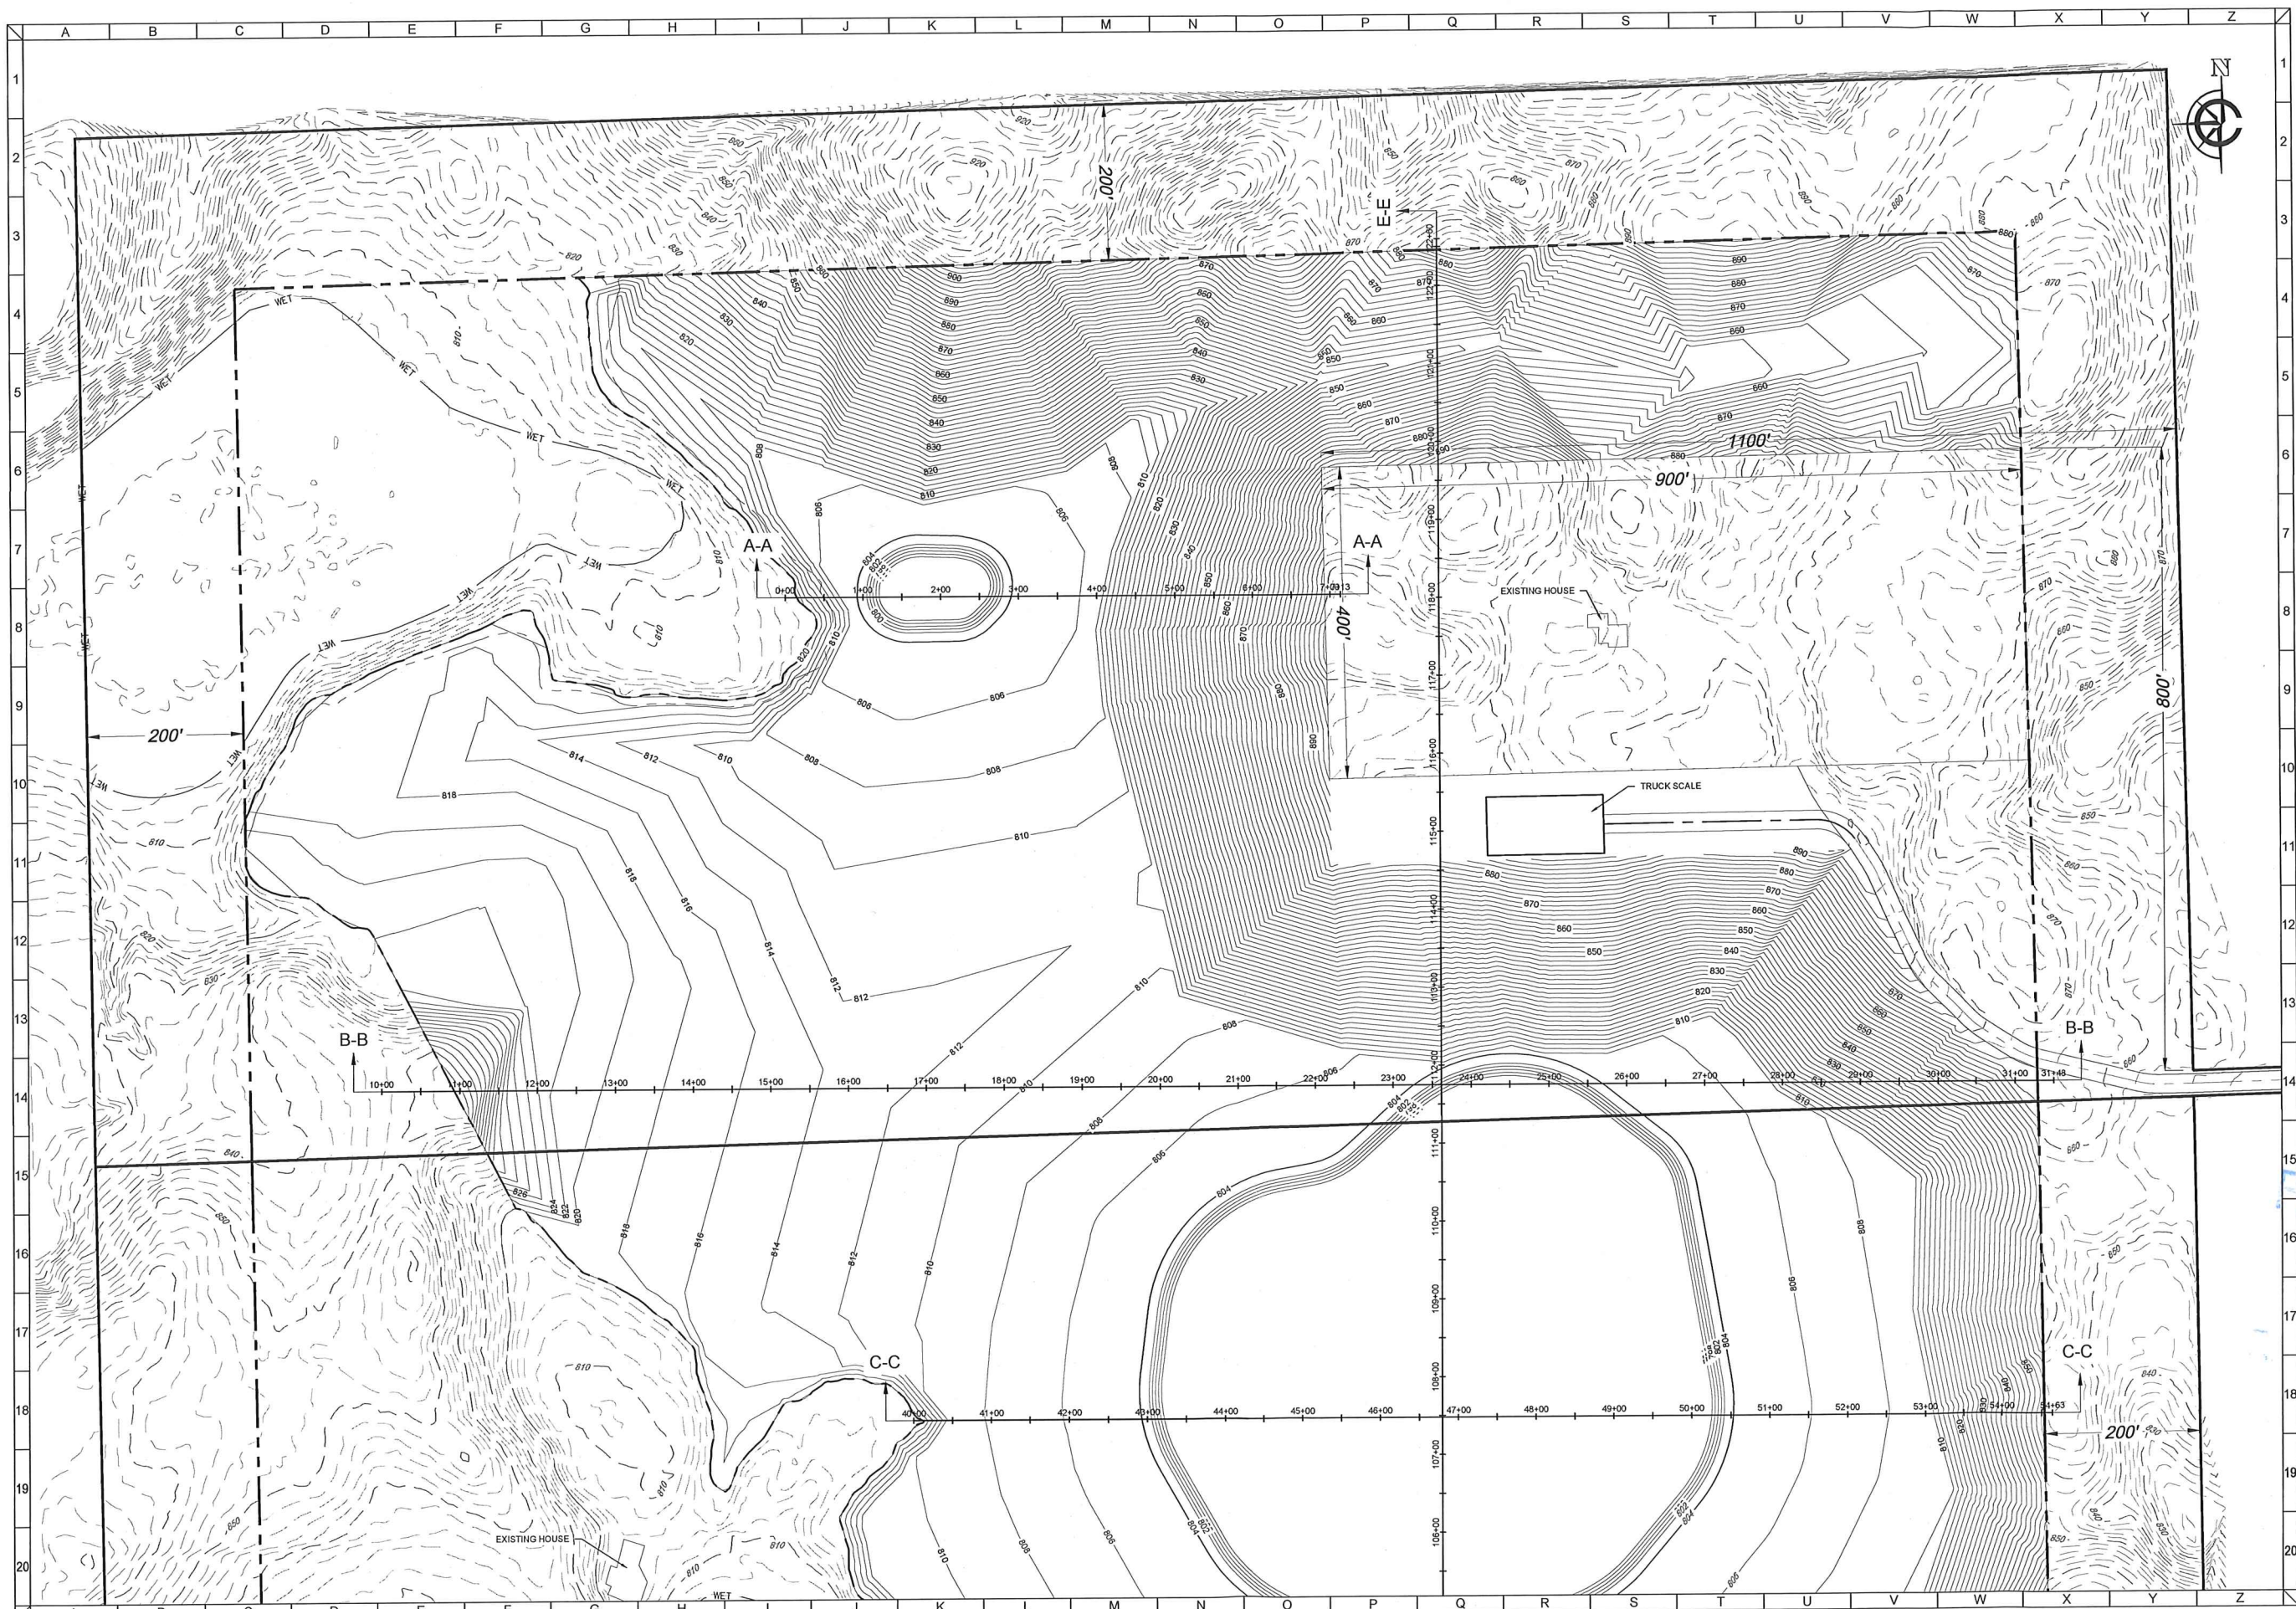

CLIENT

ASPHALT CONTRACTORS GRAVEL PIT
 TOWN OF BURLINGTON, RACINE COUNTY, WI

EXHIBIT | GRADING EXHIBIT

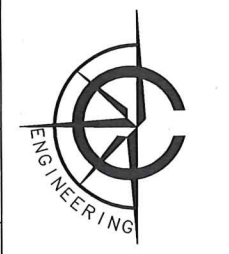


1200 LA SALLE STREET,
 LAKE GENEVA, WI 53147
 262-757-8776
 CARDINALENGINEERINGWI.COM

RECEIVED
 OCT 13 2020

NO.	REVISION DESCRIPTION	REV DATE

SCALE 1" = 100'
 PROJECT NUMBER 20388
 DATE 09/08/2020
 PROJECT MGR RYAN CARDINAL, PE
 DRAWN BY BDP
 DESIGNED BY BDP
 SHEET NUMBER
9 OF 13

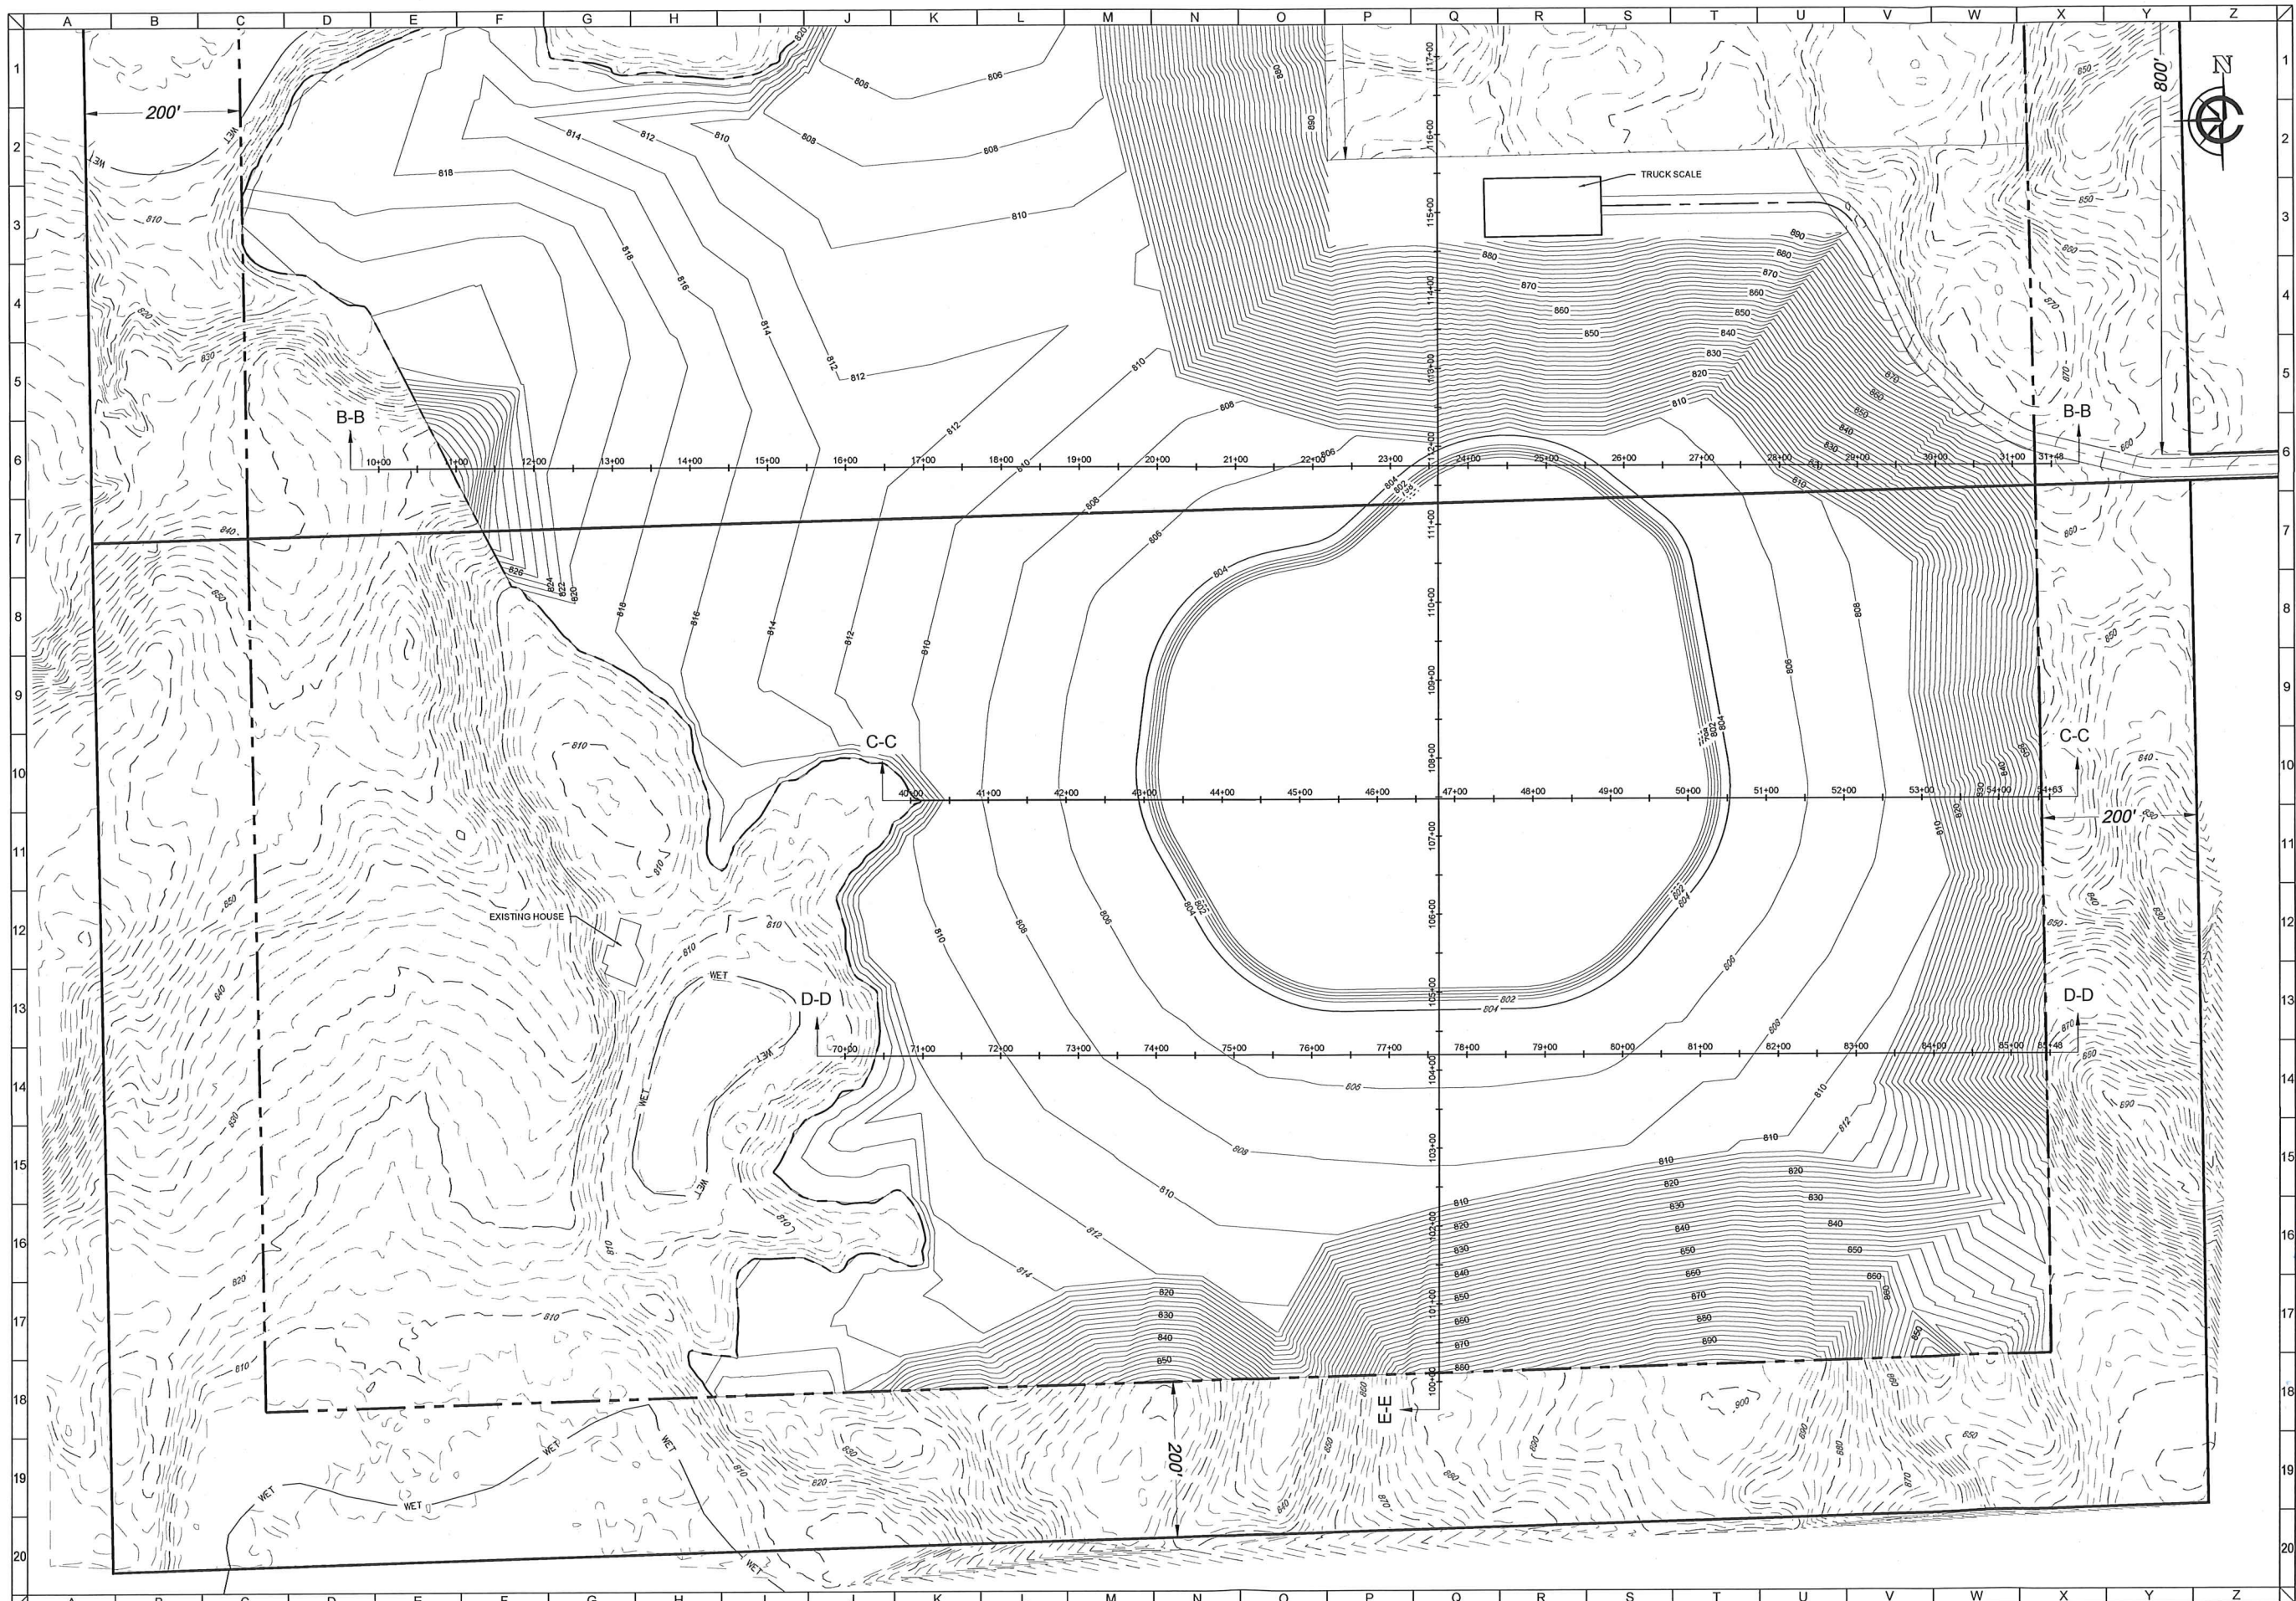

CLIENT

ASPHALT CONTRACTORS GRAVEL PIT

TOWN OF BURLINGTON, RACINE COUNTY, WI

EXHIBIT

GRADING EXHIBIT

CARDINAL ENGINEERING LLC
DESIGNING IN TRUE DIRECTIONS

1200 LA SALLE STREET,
LAKE GENEVA, WI 53147
262-757-8776
CARDINALENGINEERINGWI.COM

RECEIVED

NO.	REVISION DESCRIPTION	REV DATE

SCALE 1" = 100'

PROJECT NUMBER 20388

DATE 09/08/2020

PROJECT MGR RYAN CARDINAL, PE

DRAWN BY BDP

DESIGNED BY BDP

SHEET NUMBER

10 OF 13