




CLIENT

**ASPHALT CONTRACTORS GRAVEL PIT**  
**TOWN OF BURLINGTON, RACINE COUNTY, WI**

EXISTING TOPO

EXHIBIT

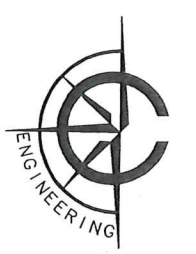

CARDINAL ENGINEERING LLC  
 DESIGNING IN TRUE DIRECTIONS

1200 LA SALLE STREET,  
 LAKE GENEVA, WI 53147  
 262-757-8776  
 CARDINALENGINEERINGWI.COM

**RECEIVED**

SEP 28 2022

RACINE COUNTY

NO.	REVISION DESCRIPTION	REV DATE

SCALE 1" = 100'

PROJECT NUMBER 20388

DATE 06/19/2020

PROJECT MGR RYAN CARDINAL, PE

DRAWN BY BDP

DESIGNED BY BDP

SHEET NUMBER

**1 OF 8**



CLIENT

ASPHALT CONTRACTORS GRAVEL PIT  
TOWN OF BURLINGTON, RACINE COUNTY, WI

EXISTING TOPO

EXHIBIT



CARDINAL ENGINEERING LLC  
DESIGNING IN TRUE DIRECTIONS

1200 LA SALLE STREET,  
LAKE GENEVA, WI 53147  
262-757-8776  
CARDINALENGINEERINGWI.COM

**RECEIVED**  
SEP 28 2022  
RACINE COUNTY

NO.	REVISION DESCRIPTION	REV DATE

SCALE 1" = 100'  
PROJECT NUMBER 20388  
DATE 06/19/2020  
PROJECT MGR RYAN CARDINAL, PE  
DRAWN BY BDP  
DESIGNED BY BDP

SHEET NUMBER  
2 OF 8




CLIENT

ASPHALT CONTRACTORS GRAVEL PIT  
TOWN OF BURLINGTON, RACINE COUNTY, WI

EXISTING TOPO

EXHIBIT

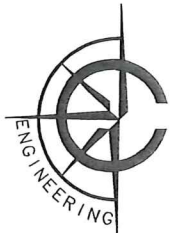

CARDINAL ENGINEERING LLC  
DESIGNING IN TRUE DIRECTIONS


1200 LA SALLE STREET,  
LAKE GENEVA, WI 53147  
262-757-4776  
CARDINALENGINEERINGWI.COM

**RECEIVED**  
SEP 28 2022  
RACINE COUNTY

NO.	REVISION DESCRIPTION	REV DATE

SCALE 1" = 100'  
PROJECT NUMBER 20388  
DATE 06/19/2020  
PROJECT MGR RYAN CARDINAL, PE  
DRAWN BY BDP  
DESIGNED BY BDP

SHEET NUMBER  
3 OF 7

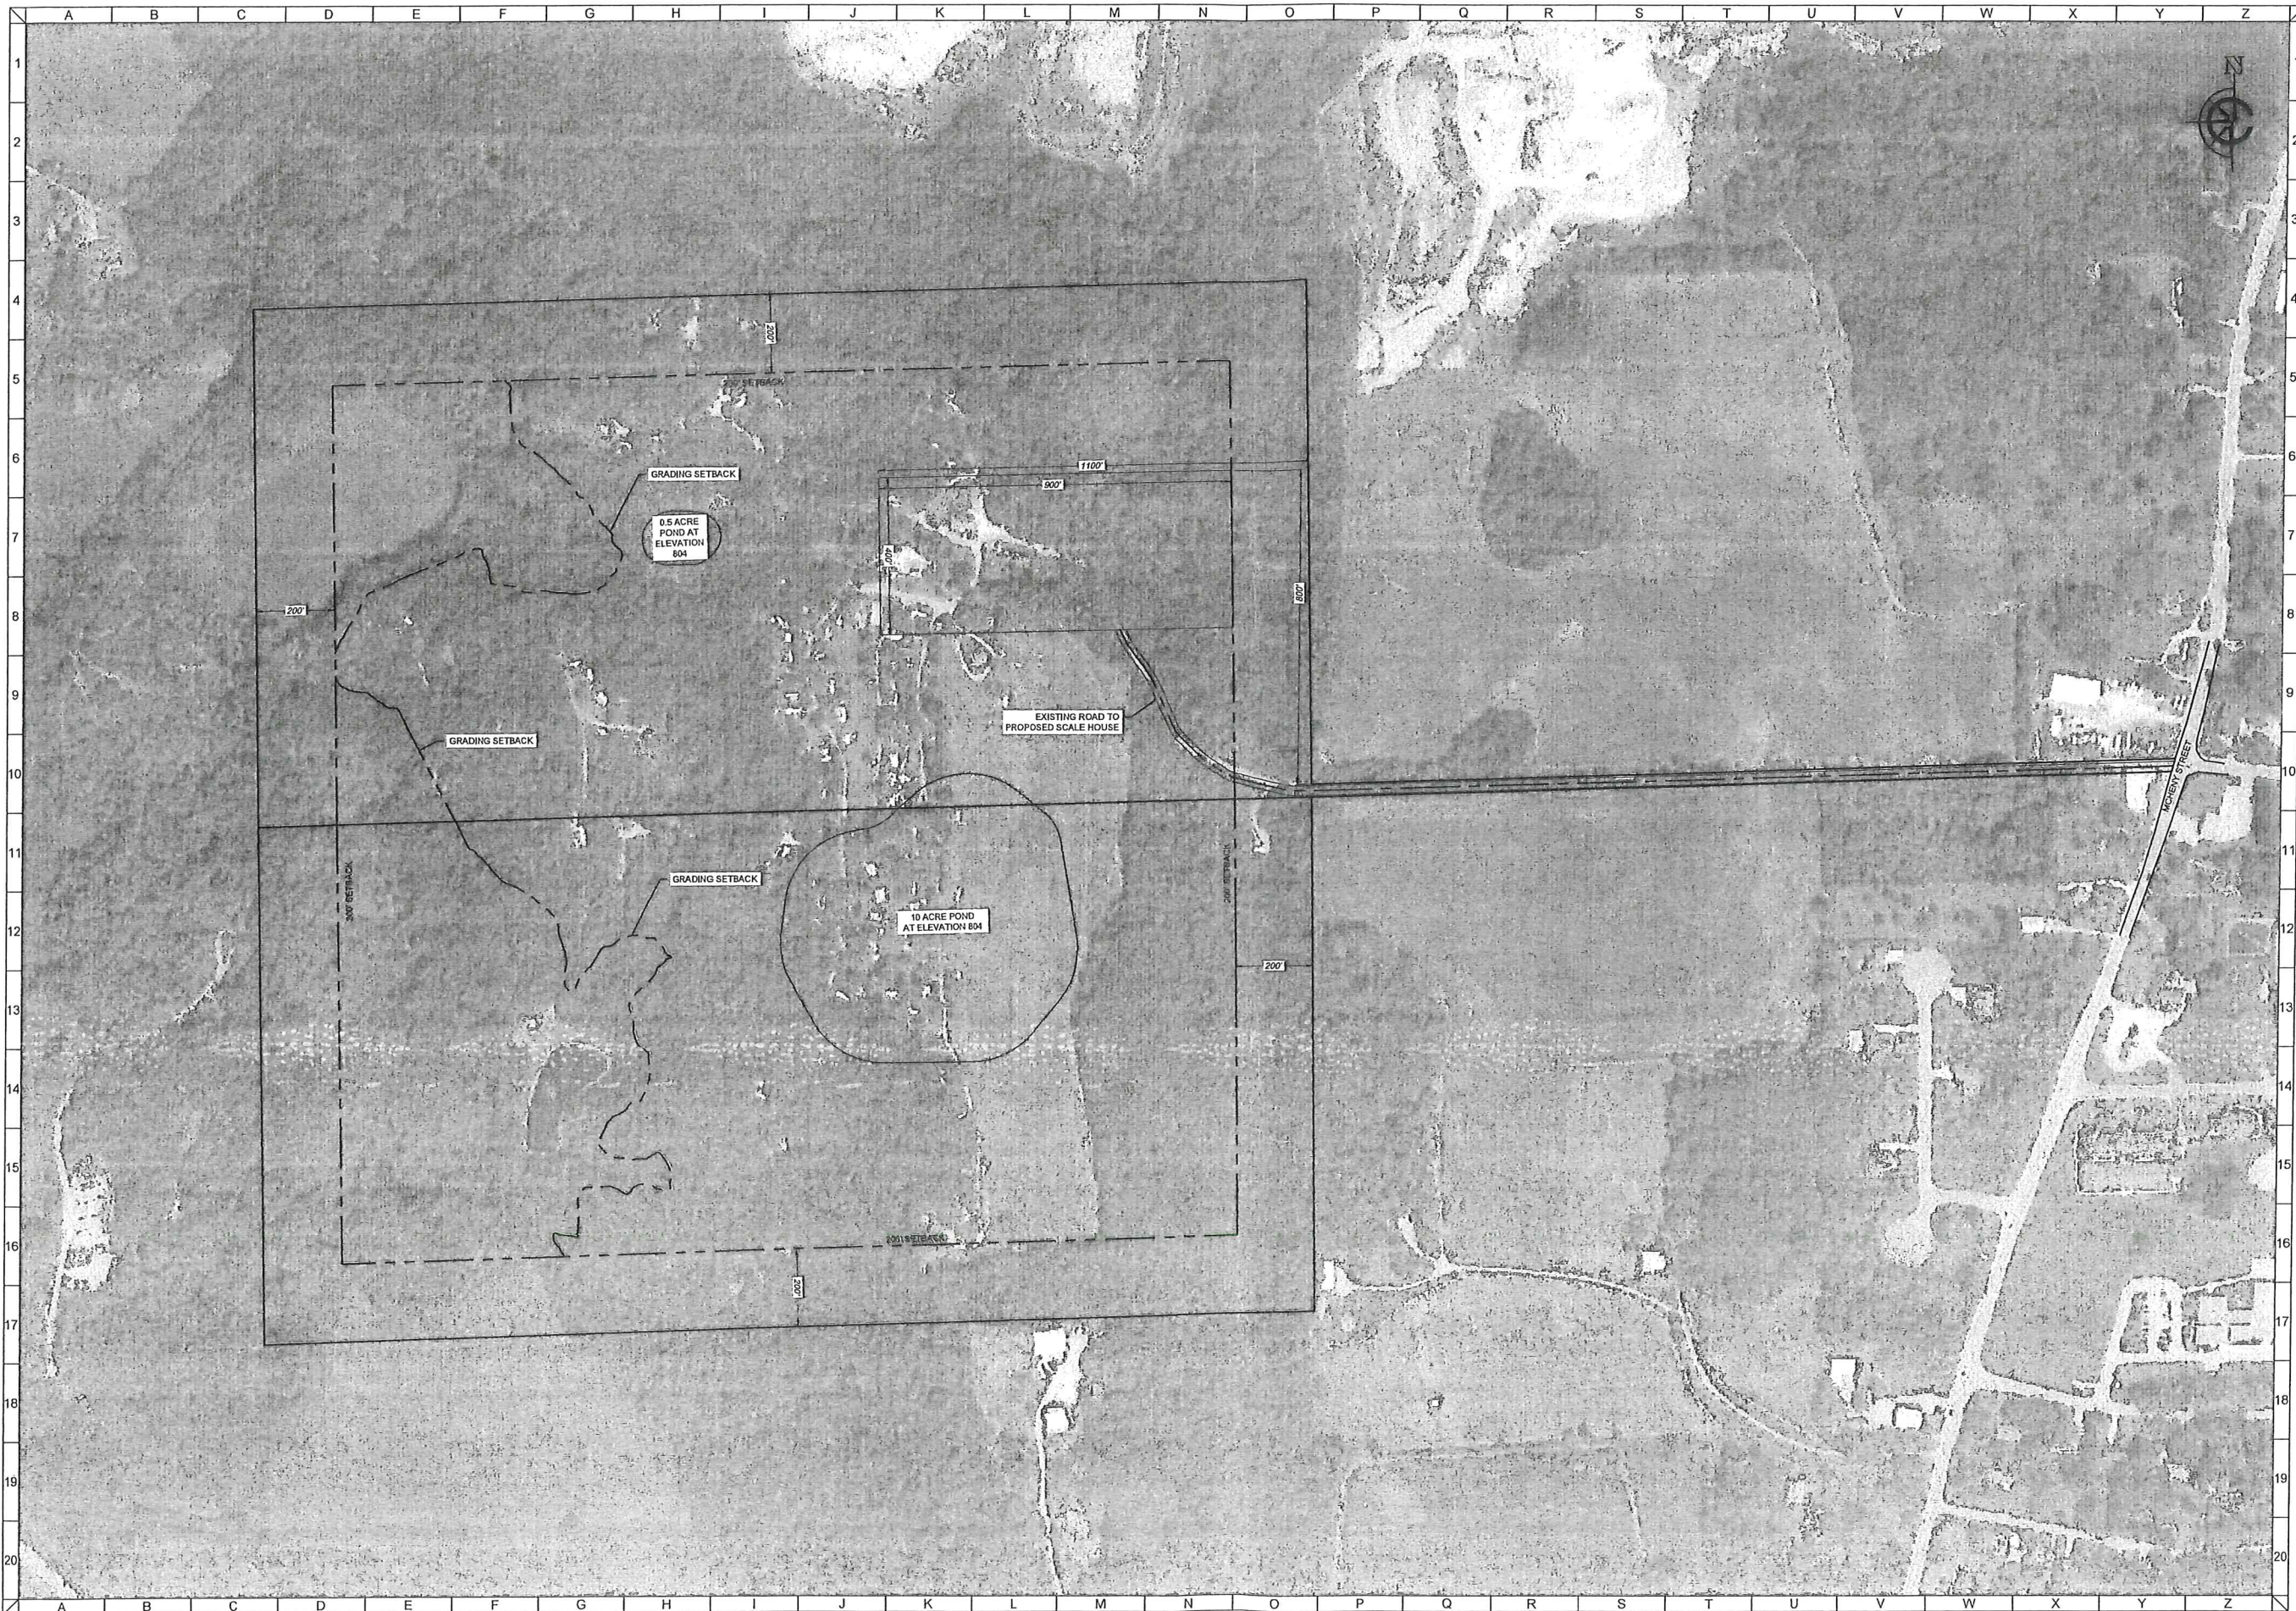


CLIENT

ASPHALT CONTRACTORS GRAVEL PIT  
TOWN OF BURLINGTON, RACINE COUNTY, WI

SITE PLAN

EXHIBIT

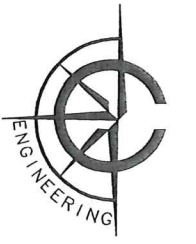

CARDINAL ENGINEERING LLC  
DESIGNING IN TRUE DIRECTIONS


1200 LA SALLE STREET,  
LAKE GENEVA, WI 53147  
262-757-8776  
CARDINALENGINEERINGWI.COM

**RECEIVED**  
**SEP 28 2022**  
**RACINE COUNTY**

NO.	REVISION DESCRIPTION	REV DATE

SCALE 1" = 200'  
PROJECT NUMBER 20388  
DATE 06/19/2020  
PROJECT MGR RYAN CARDINAL, PE  
DRAWN BY BDP  
DESIGNED BY BDP

SHEET NUMBER  
4 OF 8

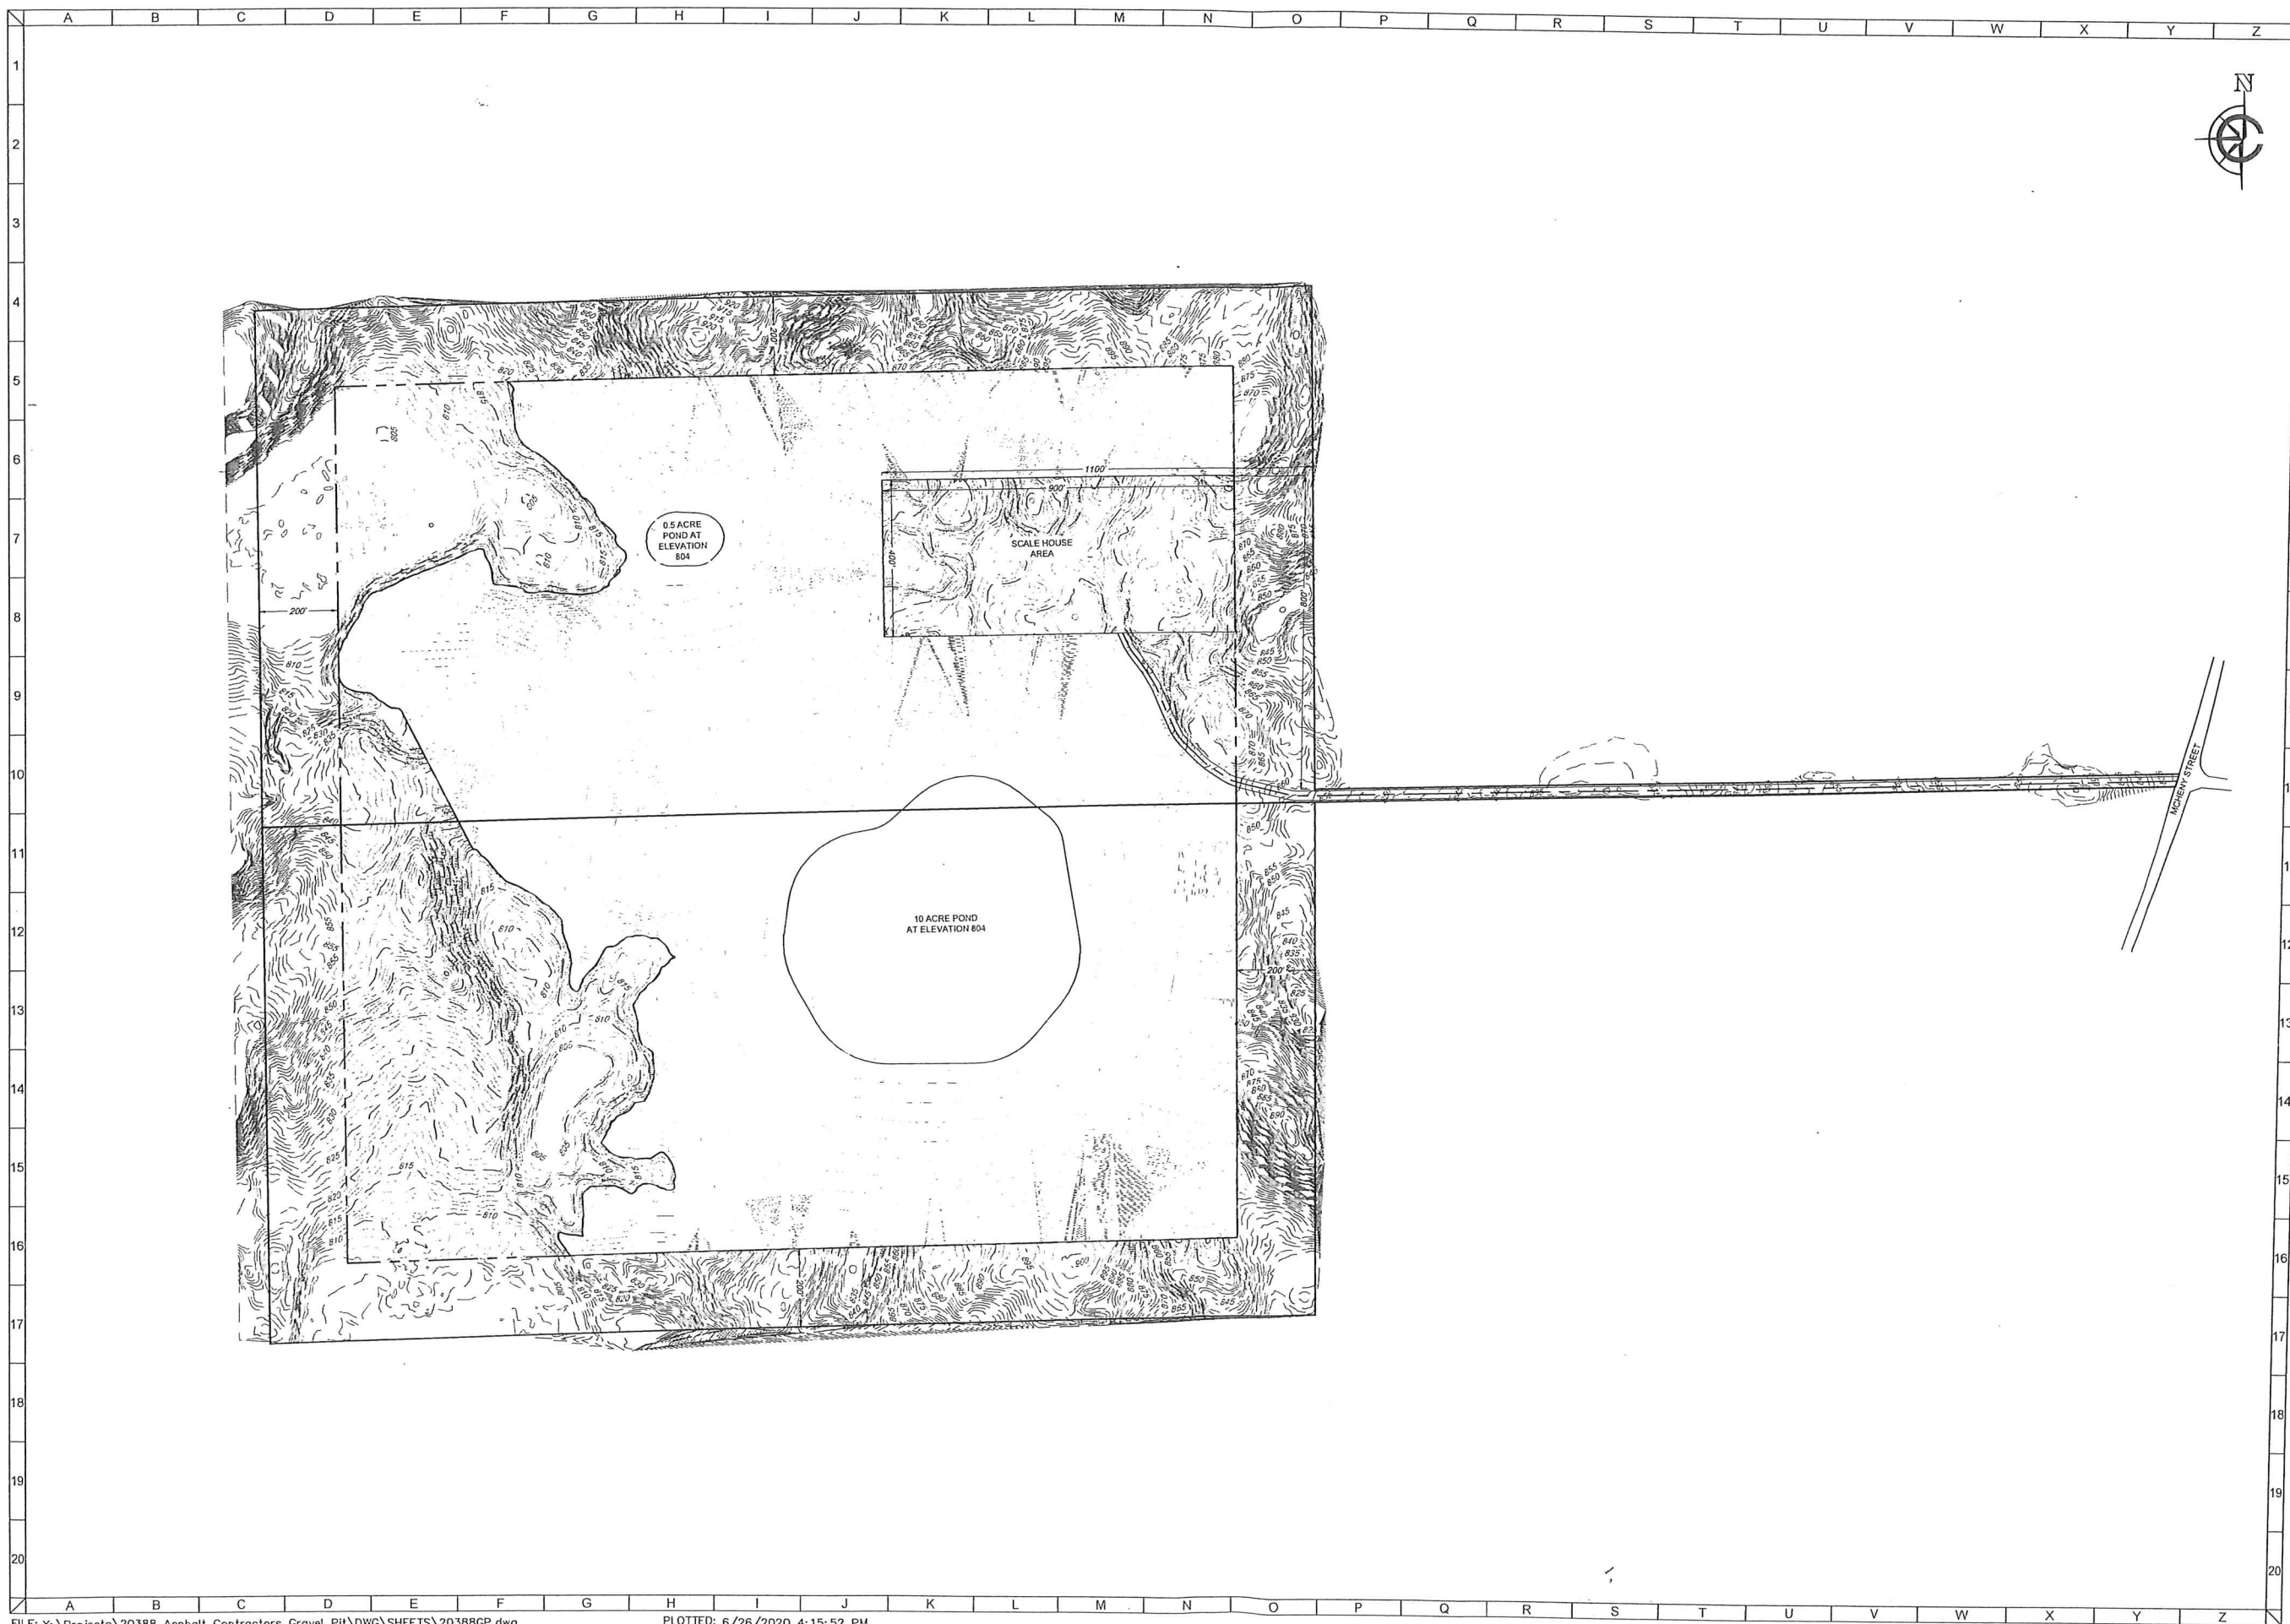


CLIENT

ASPHALT CONTRACTORS GRAVEL PIT  
TOWN OF BURLINGTON, RACINE COUNTY, WI

PHASING PLAN

EXHIBIT

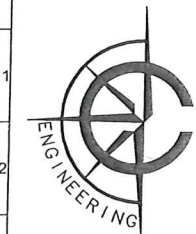


CARDINAL ENGINEERING LLC  
DESIGNING IN TRUE DIRECTIONS  
1200 LA SALLE STREET,  
LAKE GENEVA, WI 53147  
262-757-8776  
CARDINALENGINEERINGWI.COM

**RECEIVED**  
SEP 28 2022  
RACINE COUNTY

NO.	REVISION DESCRIPTION	REV DATE

SCALE 1" = 200'  
PROJECT NUMBER 20388  
DATE 06/19/2020  
PROJECT MGR RYAN CARDINAL, PE  
DRAWN BY BDP  
DESIGNED BY BDP

SHEET NUMBER  
5 OF 8

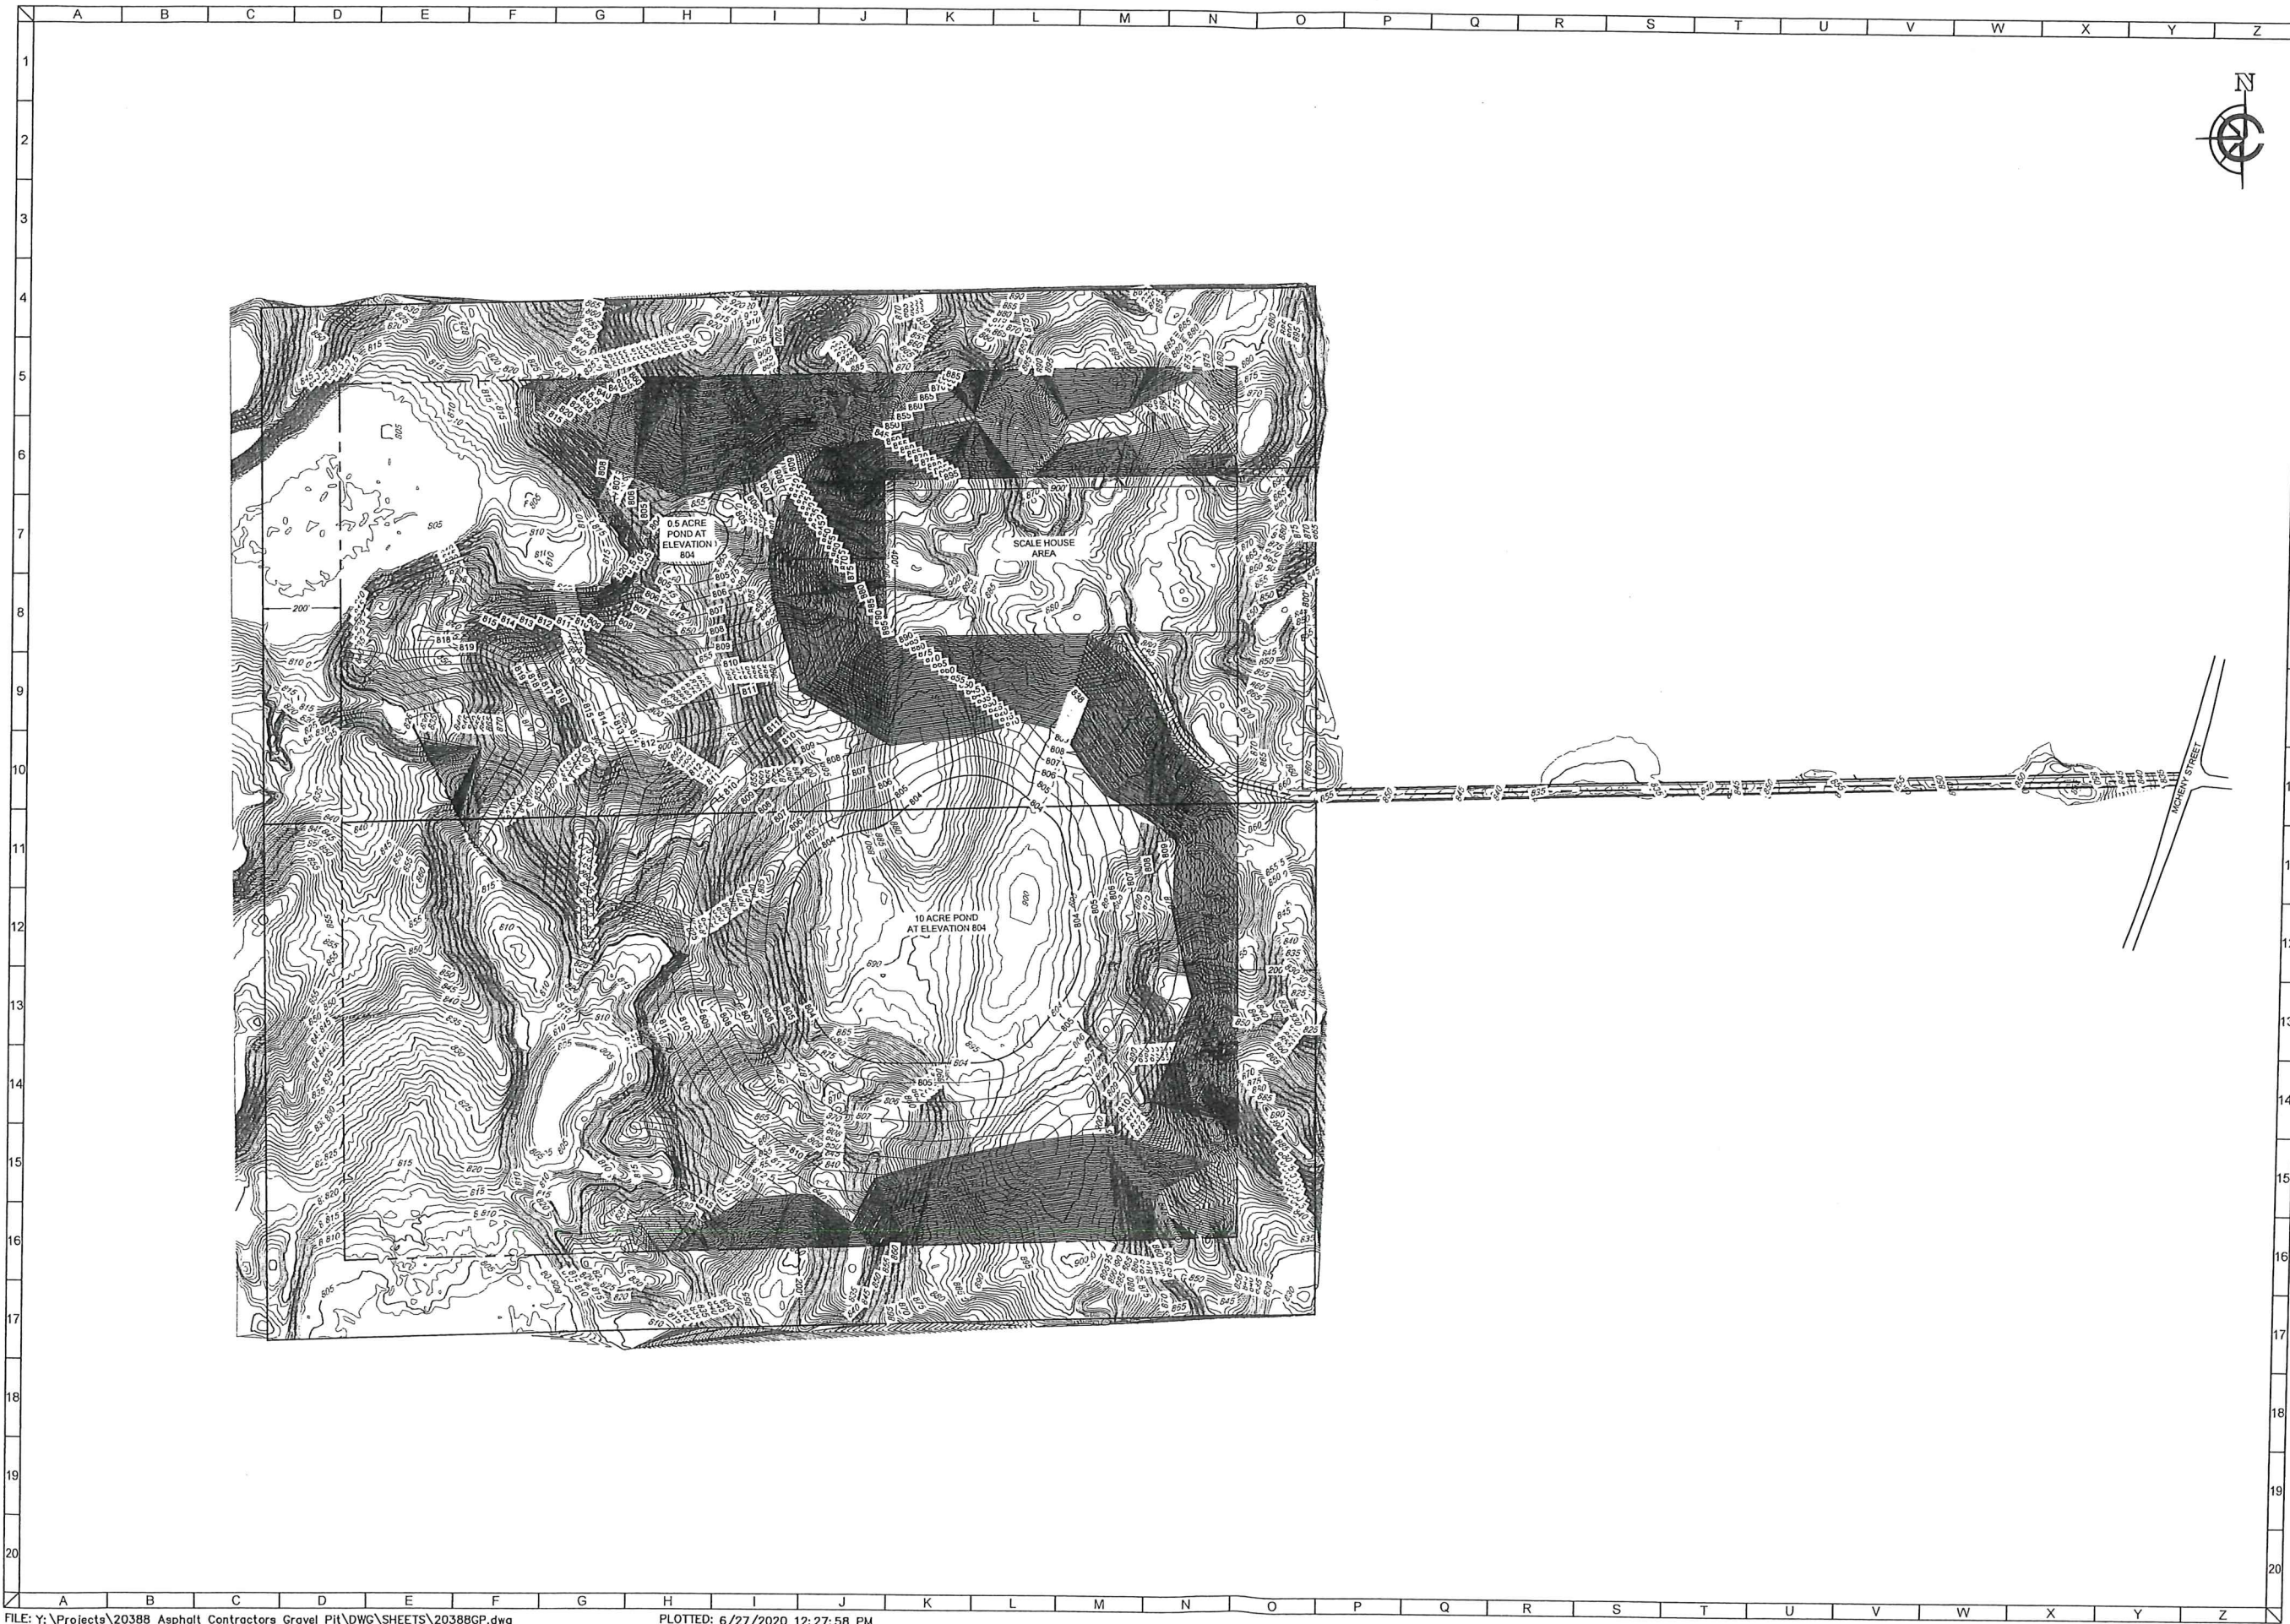

CLIENT

ASPHALT CONTRACTORS GRAVEL PIT  
 TOWN OF BURLINGTON, RACINE COUNTY, WI  
 EXHIBIT GRADING PLAN



CARDINAL ENGINEERING LLC  
 DESIGNING IN TRUE DIRECTIONS


1200 LA SALLE STREET,  
 LAKE GENEVA, WI 53147  
 262-757-8776  
 CARDINALENGINEERINGWI.COM

**RECEIVED**  
 SEP 28 2022  
 RACINE COUNTY

NO.	REVISION DESCRIPTION	REV DATE

SCALE 1" = 200'  
 PROJECT NUMBER 20388  
 DATE 06/19/2020  
 PROJECT MGR RYAN CARDINAL, PE  
 DRAWN BY BDP  
 DESIGNED BY BDP

SHEET NUMBER  
 6 OF 8

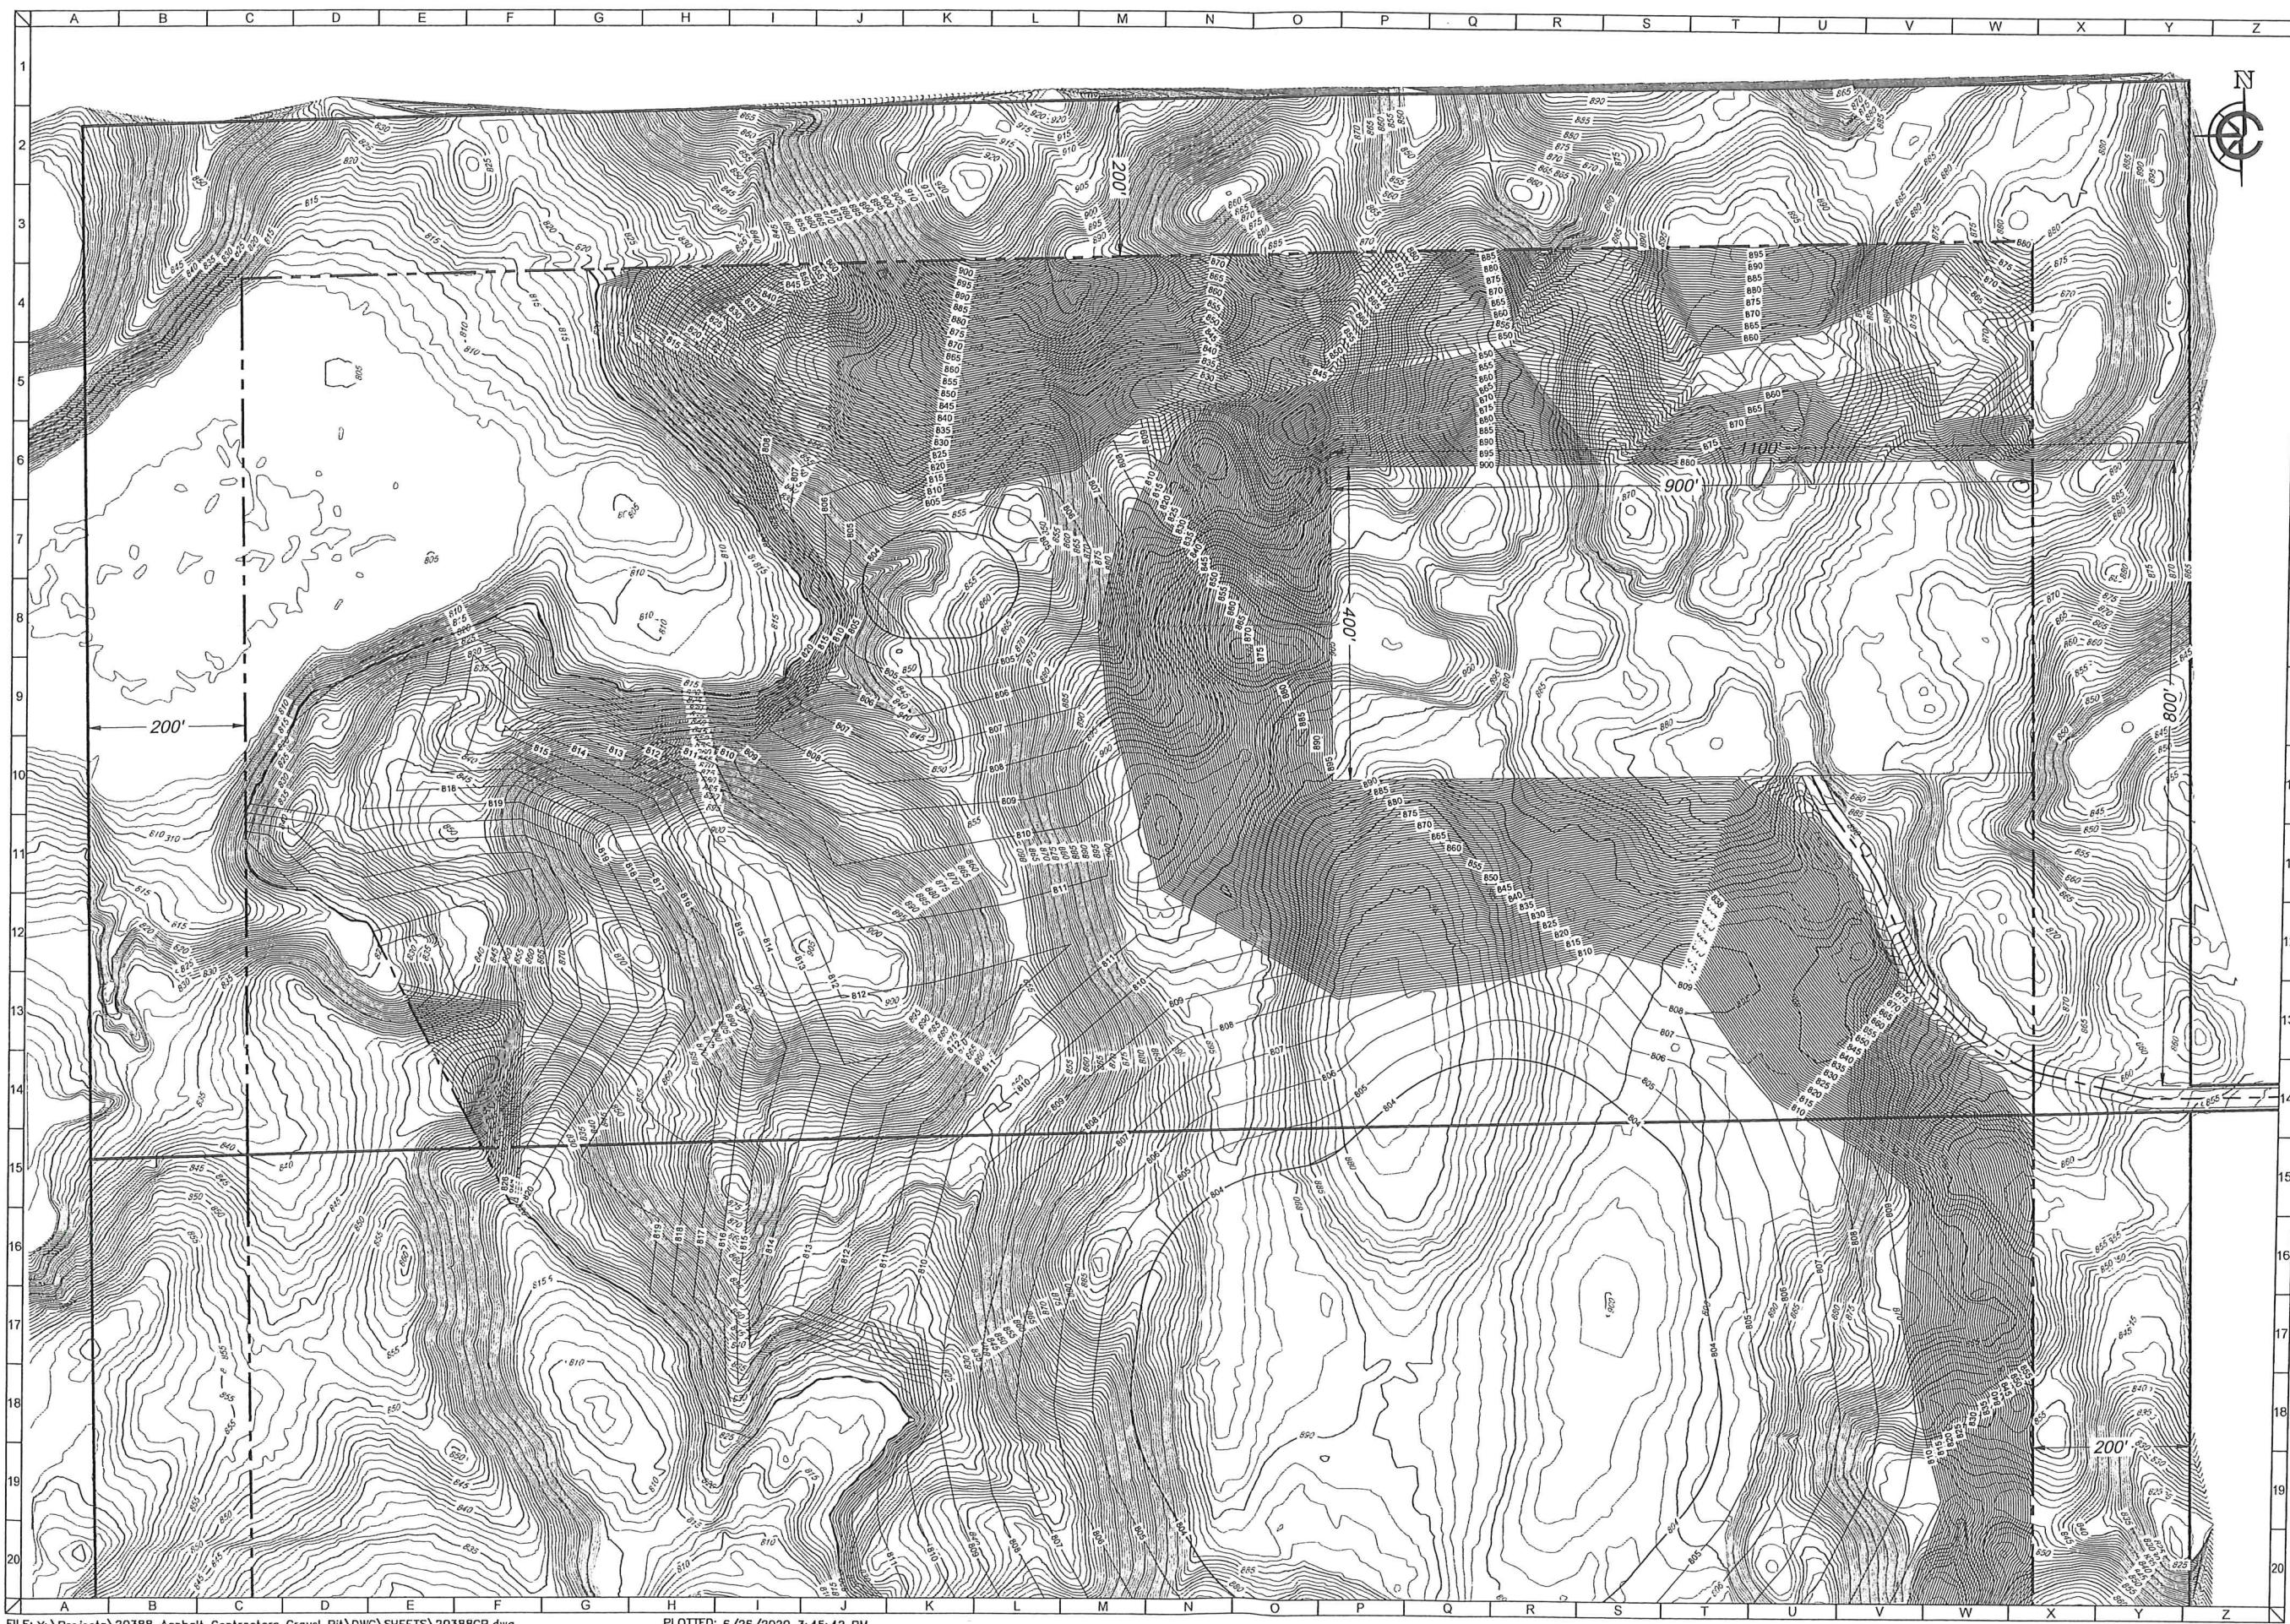


CLIENT

ASPHALT CONTRACTORS GRAVEL PIT  
TOWN OF BURLINGTON, RACINE COUNTY, WI

EXHIBIT

GRADING EXHIBIT

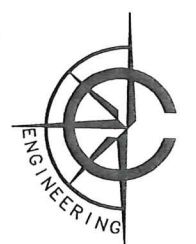

CARDINAL ENGINEERING LLC  
DESIGNING IN TRUE DIRECTIONS

1200 LA SALLE STREET,  
LAKE GENEVA, WI 53147  
262-757-8776  
CARDINALENGINEERINGWI.COM

**RECEIVED**

SEP 28 2022

RACINE COUNTY

NO.	REVISION DESCRIPTION	REV DATE

SCALE 1" = 100'

PROJECT NUMBER 20388

DATE 06/19/2020

PROJECT MGR RYAN CARDINAL, PE

DRAWN BY BDP

DESIGNED BY BDP

SHEET NUMBER

7 OF 8




CLIENT

ASPHALT CONTRACTORS GRAVEL PIT  
TOWN OF BURLINGTON, RACINE COUNTY, WI

GRADING EXHIBIT

EXHIBIT

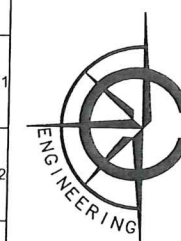

CARDINAL ENGINEERING LLC  
DESIGNING IN TRUE DIRECTIONS

1200 LA SALLE STREET,  
LAKE GENEVA, WI 53147  
262-757-8776  
CARDINALENGINEERINGWI.COM

**RECEIVED**  
**SEP 28 2022**  
**RACINE COUNTY**

NO.	REVISION DESCRIPTION	REV DATE

SCALE 1" = 100'  
 PROJECT NUMBER 20388  
 DATE 06/19/2020  
 PROJECT MGR RYAN CARDINAL, PE  
 DRAWN BY BDP  
 DESIGNED BY BDP

SHEET NUMBER  
8 OF 8