


CLIENT

ASPHALT CONTRACTORS GRAVEL PIT
 TOWN OF BURLINGTON, RACINE COUNTY, WI

PHASING PLAN

EXHIBIT

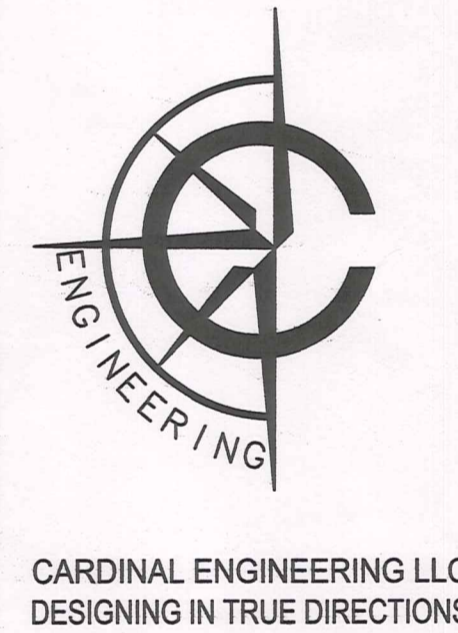

CARDINAL ENGINEERING LLC
 DESIGNING IN TRUE DIRECTIONS

1200 LA SALLE STREET,
 LAKE GENEVA, WI 53147
 262-757-8776
 CARDINALENGINEERINGWI.COM

RECEIVED
 JUN 29 2020
 RACINE COUNTY

NO.	REVISION DESCRIPTION	REV DATE

SCALE 1" = 200'

PROJECT NUMBER 20388

DATE 06/19/2020

PROJECT MGR RYAN CARDINAL, PE

DRAWN BY BDP

DESIGNED BY BDP

SHEET NUMBER

5 OF 8