


CLIENT

ASPHALT CONTRACTORS GRAVEL PIT
TOWN OF BURLINGTON, RACINE COUNTY, WI

EXHIBIT CROSS SECTION

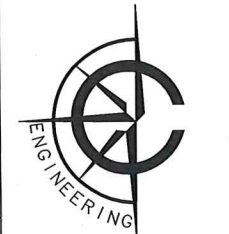

CARDINAL ENGINEERING LLC
DESIGNING IN TRUE DIRECTIONS

1200 LA SALLE STREET,
LAKE GENEVA, WI 53147
262-757-8776
CARDINALENGINEERINGWI.COM

RECEIVED

OCT 13 2020

RACINE COUNTY

NO.	REVISION DESCRIPTION	REV DATE

SCALE 1" = 60'

PROJECT NUMBER 20388


DATE 09/08/2020

PROJECT MGR RYAN CARDINAL, PE


DRAWN BY BDP

DESIGNED BY BDP

SHEET NUMBER

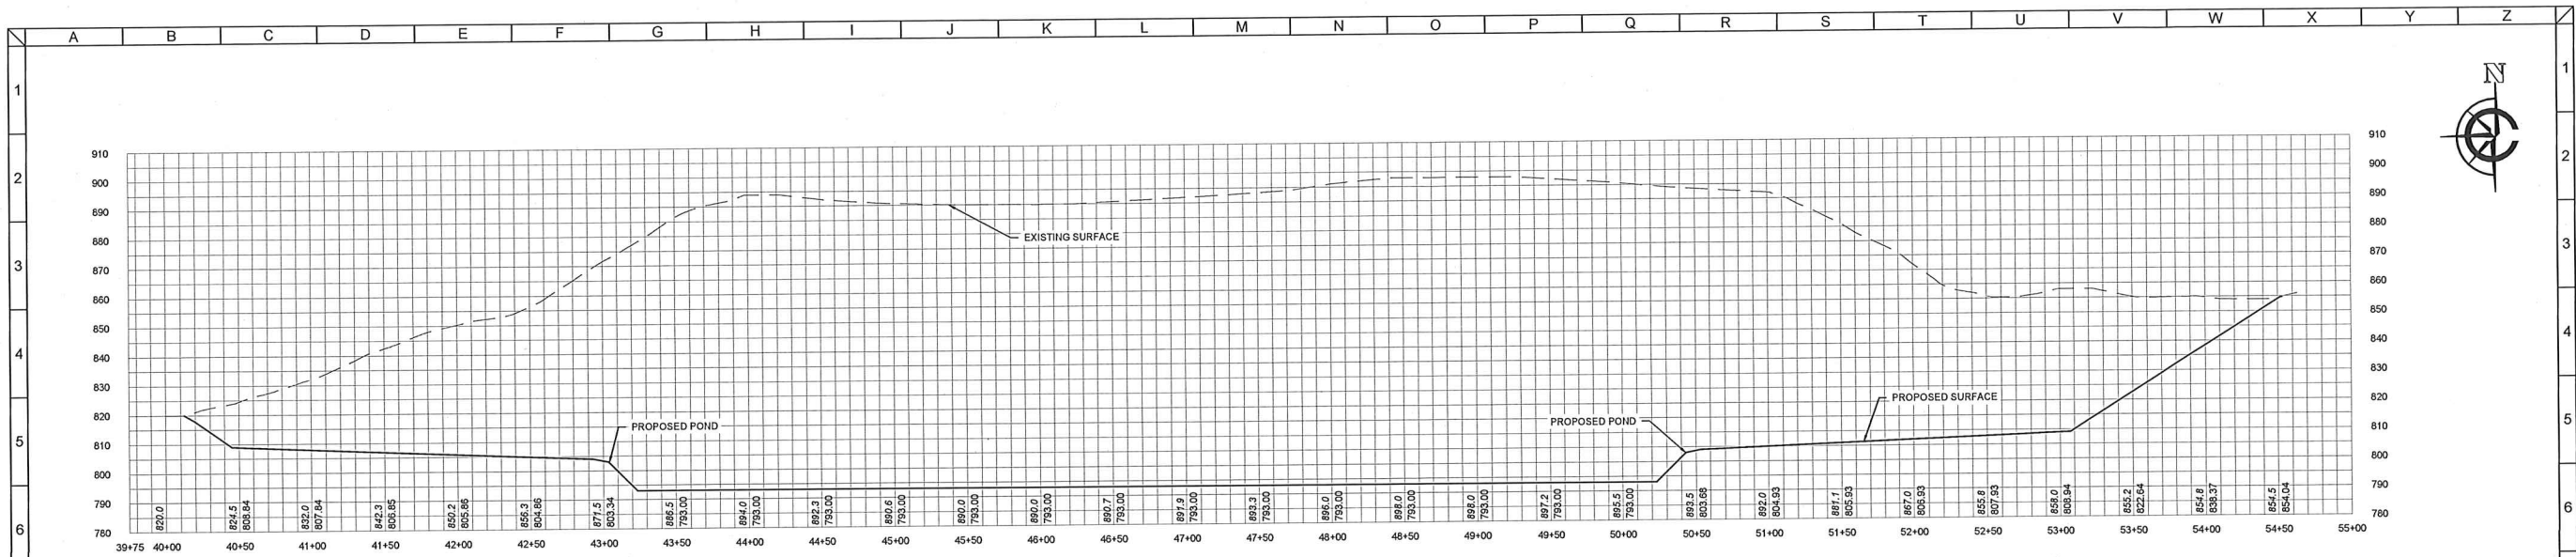

CROSS SECTION C-C' (STA. 40+00 TO STA. 53+00)

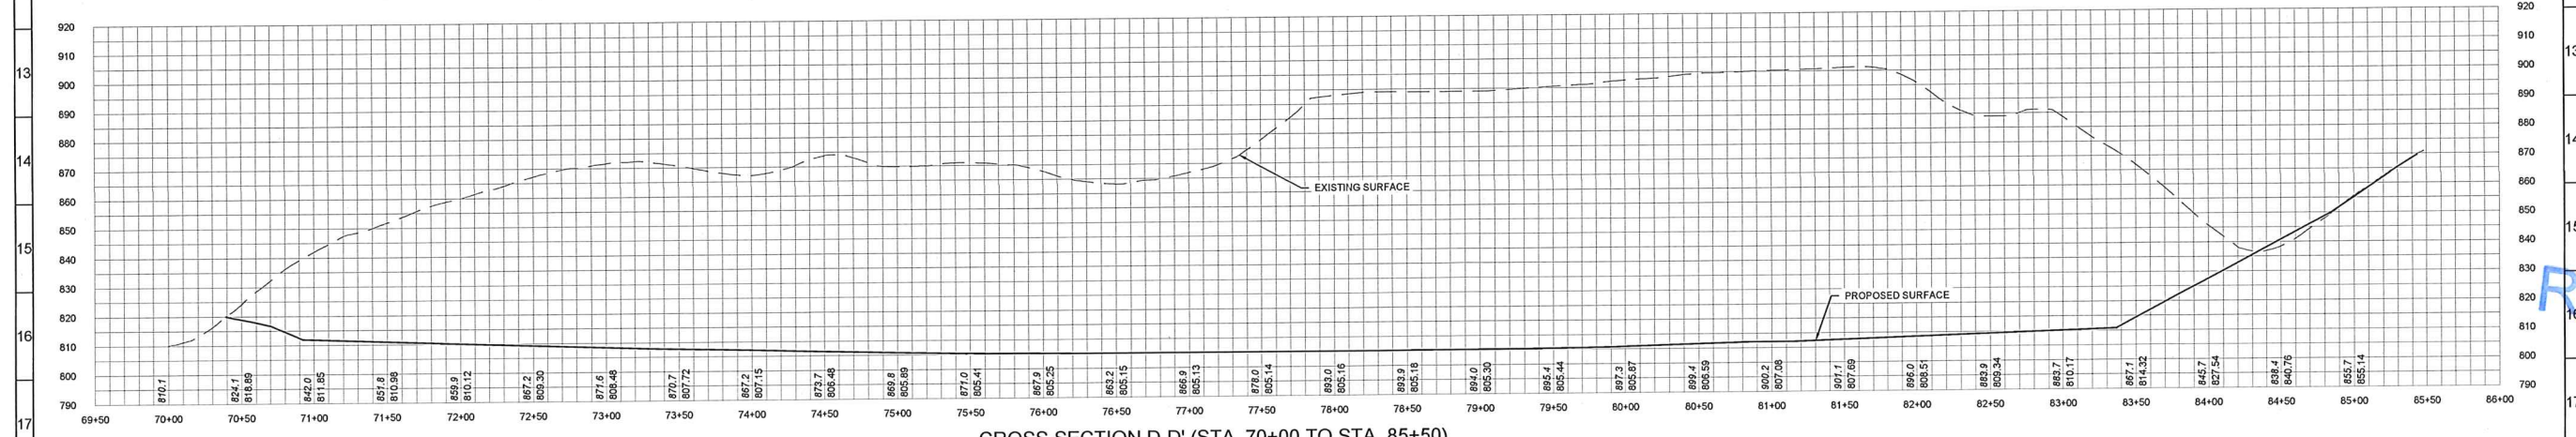

CROSS SECTION D-D' (STA. 70+00 TO STA. 85+50)

CLIENT
 ASPHALT CONTRACTORS GRAVEL PIT
 TOWN OF BURLINGTON, RACINE COUNTY, WI
 CROSS SECTION
 EXHIBIT

ENGINEERING
 CARDINAL ENGINEERING LLC
 DESIGNING IN TRUE DIRECTIONS
 1200 LA SALLE STREET,
 LAKE GENEVA, WI 53147
 262-737-8776
 CARDINALENGINEERINGWI.COM

RECEIVED

OCT 13 2020
 RACINE COUNTY

NO.	REVISION DESCRIPTION	REV DATE

SCALE 1" = 60'
 PROJECT NUMBER 20388
 DATE 09/08/2020
 PROJECT MGR RYAN CARDINAL, PE
 DRAWN BY BDP
 DESIGNED BY BDP
 SHEET NUMBER
 12 OF 13



RECEIVED

OCT 13 2020

PLUM COUNTY