

NORWAY / DOVER DRAINAGE DISTRICT MAPPING
FOR
NORWAY SOUTHEAST / RAYMOUND
RCBDC
RACINE COUNTY, WISCONSIN



NO.	REVISION	DATE

PROJ. MGR: MRM
DRAFTED: JRT
DATE: 8-3-2020
CHECKED: JIC
DATE: 8-18-2020

2020.0006.01

SHEET
9 OF **25**

© 2020 Microsoft Corporation © 2020 Maxar © CNES (2020) Distrib

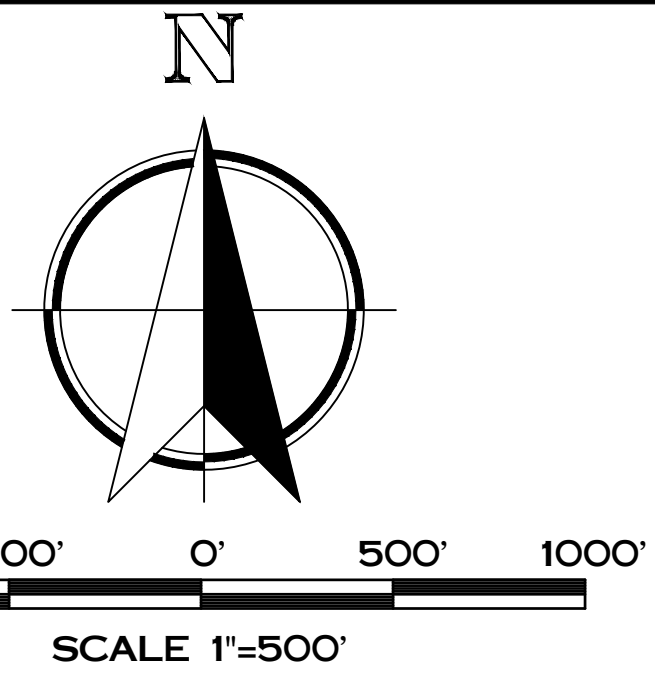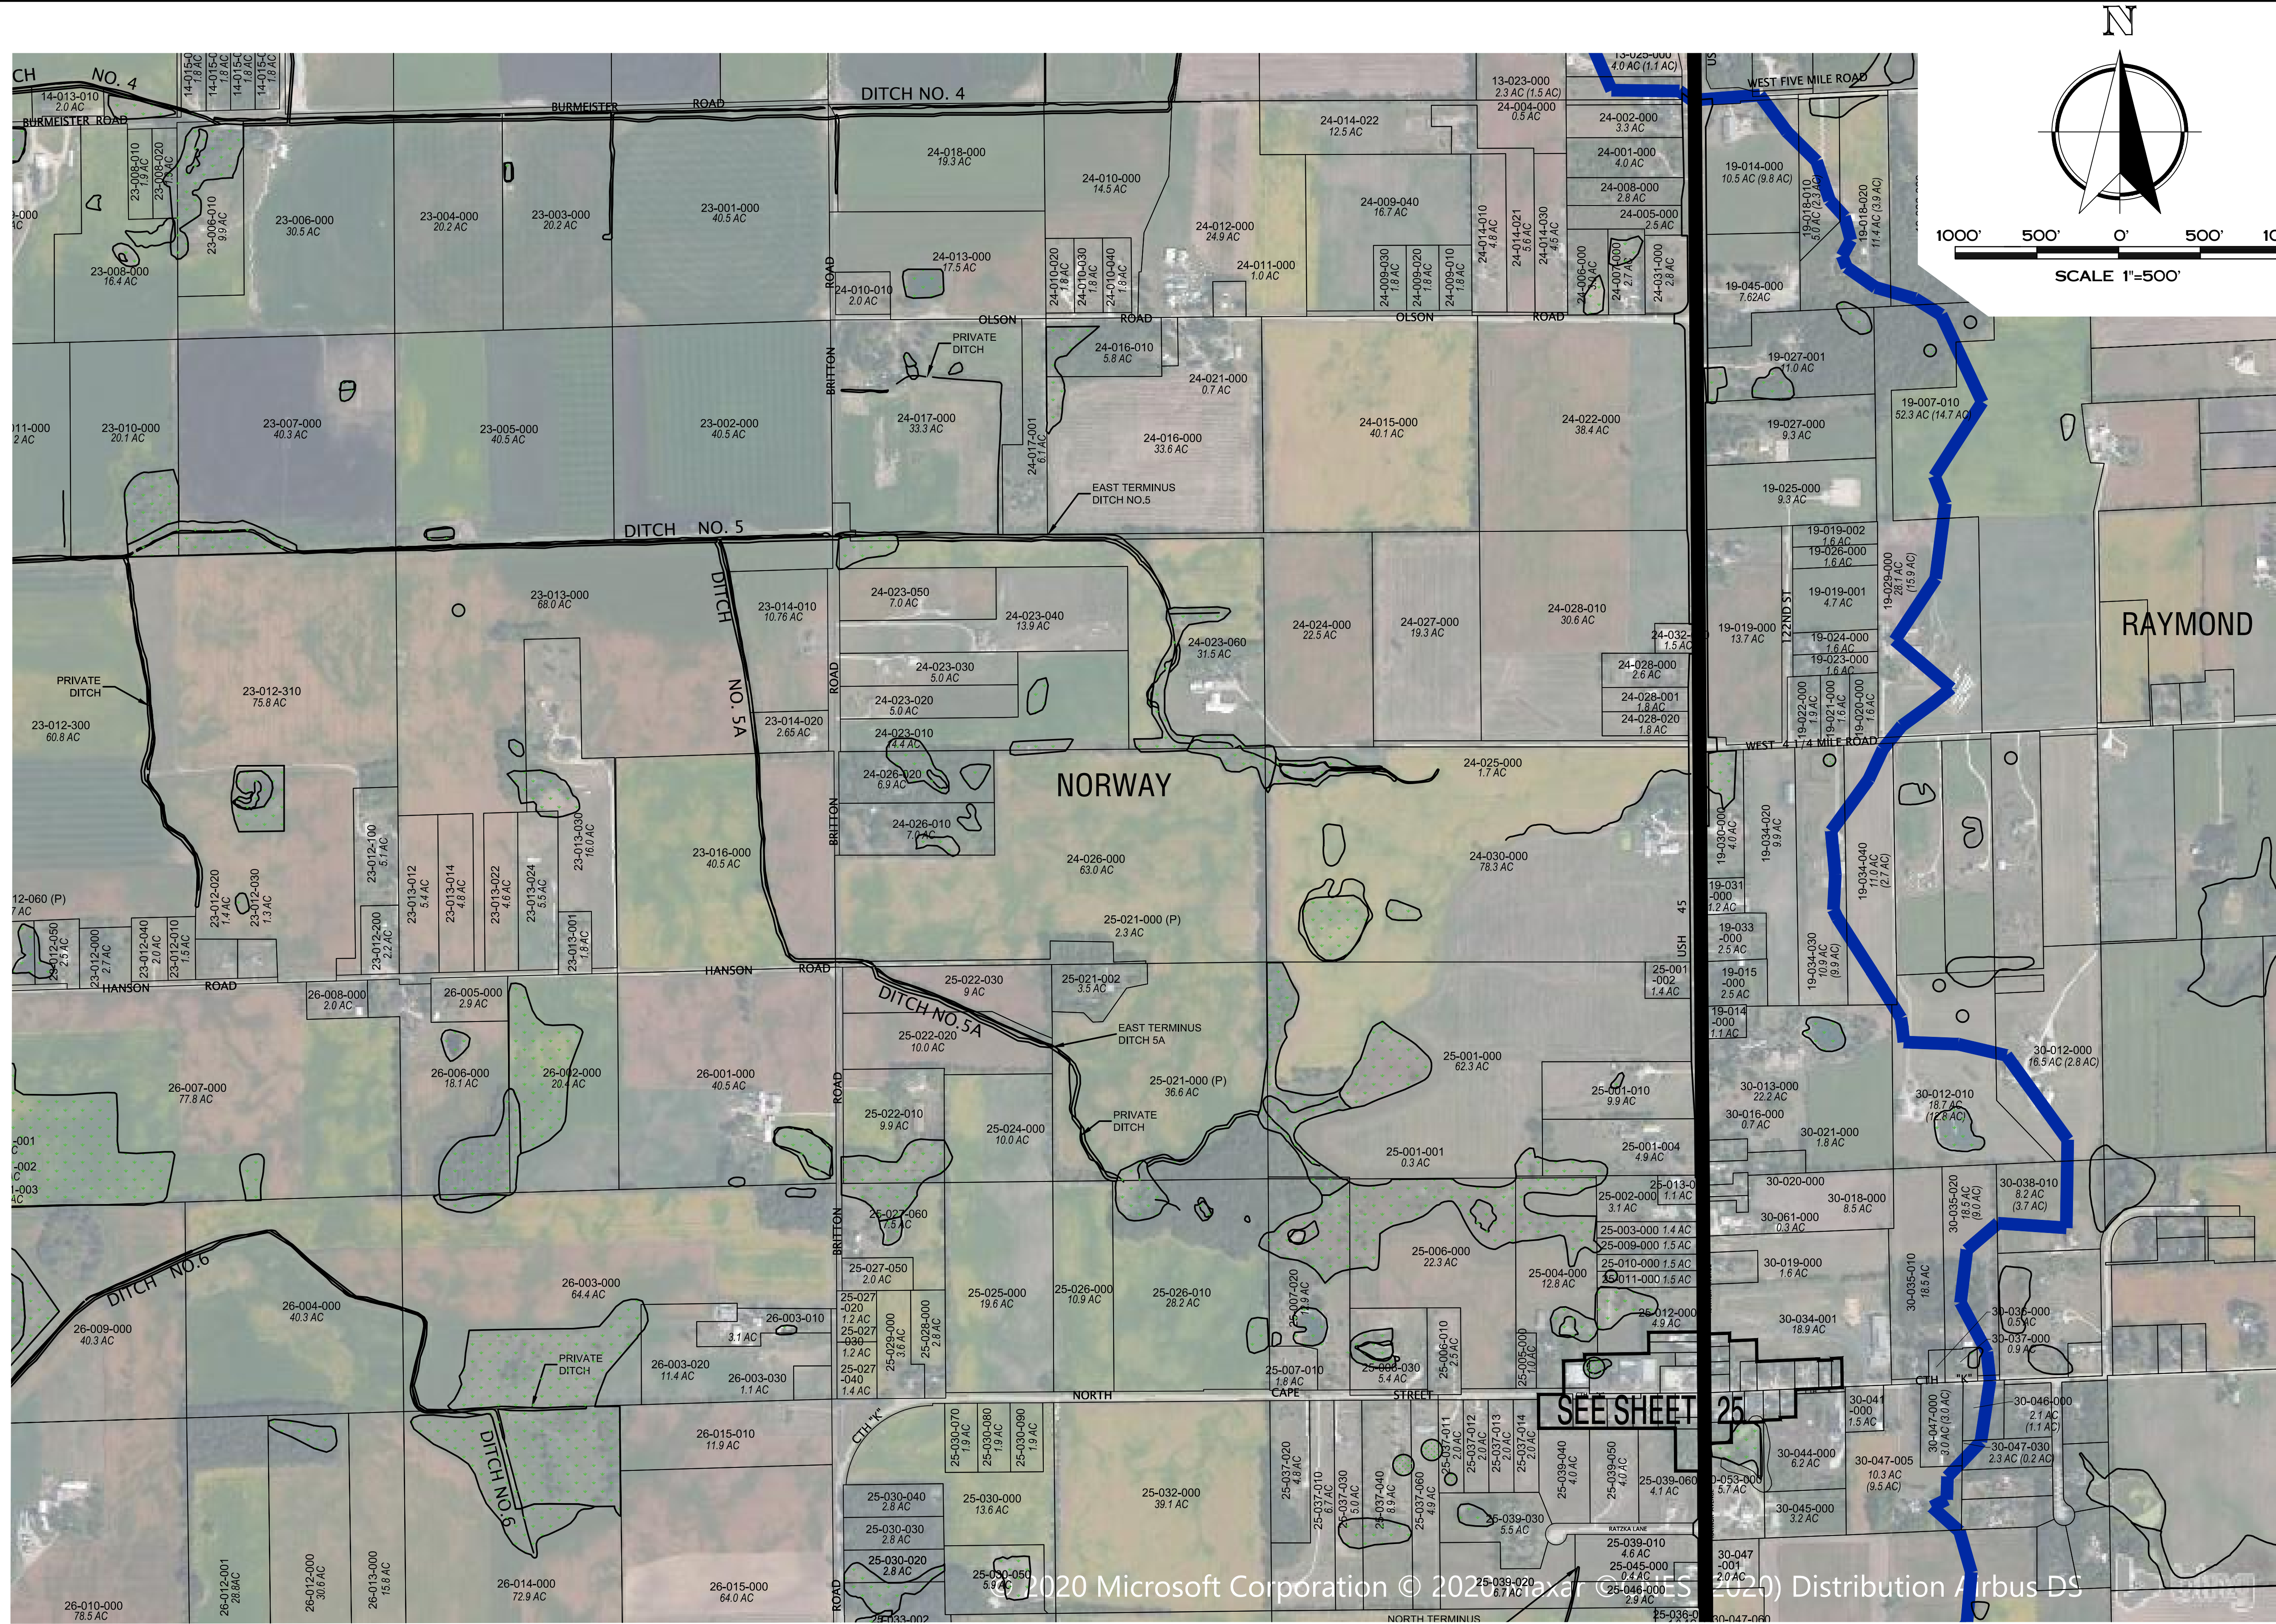


Nielsen Madsen + Barber
 CIVIL ENGINEERS AND LAND SURVEYORS
 1458 Horizon Blvd. Suite 200, Racine, WI. 53406
 Tele: (262)634-5588 Website: www.nmbasc.net

NORWAY / DOVER DRAINAGE DISTRICT MAPPING
 NORWAY EAST CENTRAL SOUTH/RAYMOUND
 FOR RCBDC
 RACINE COUNTY, WISCONSIN

NO.	REVISION	DATE

PROJ. MGR:	MRM
DRAFTED:	JRT
DATE:	8-3-2020
CHECKED:	JIC
DATE:	8-18-2020

Tuesday, August 18, 2020 12:34:01 PM

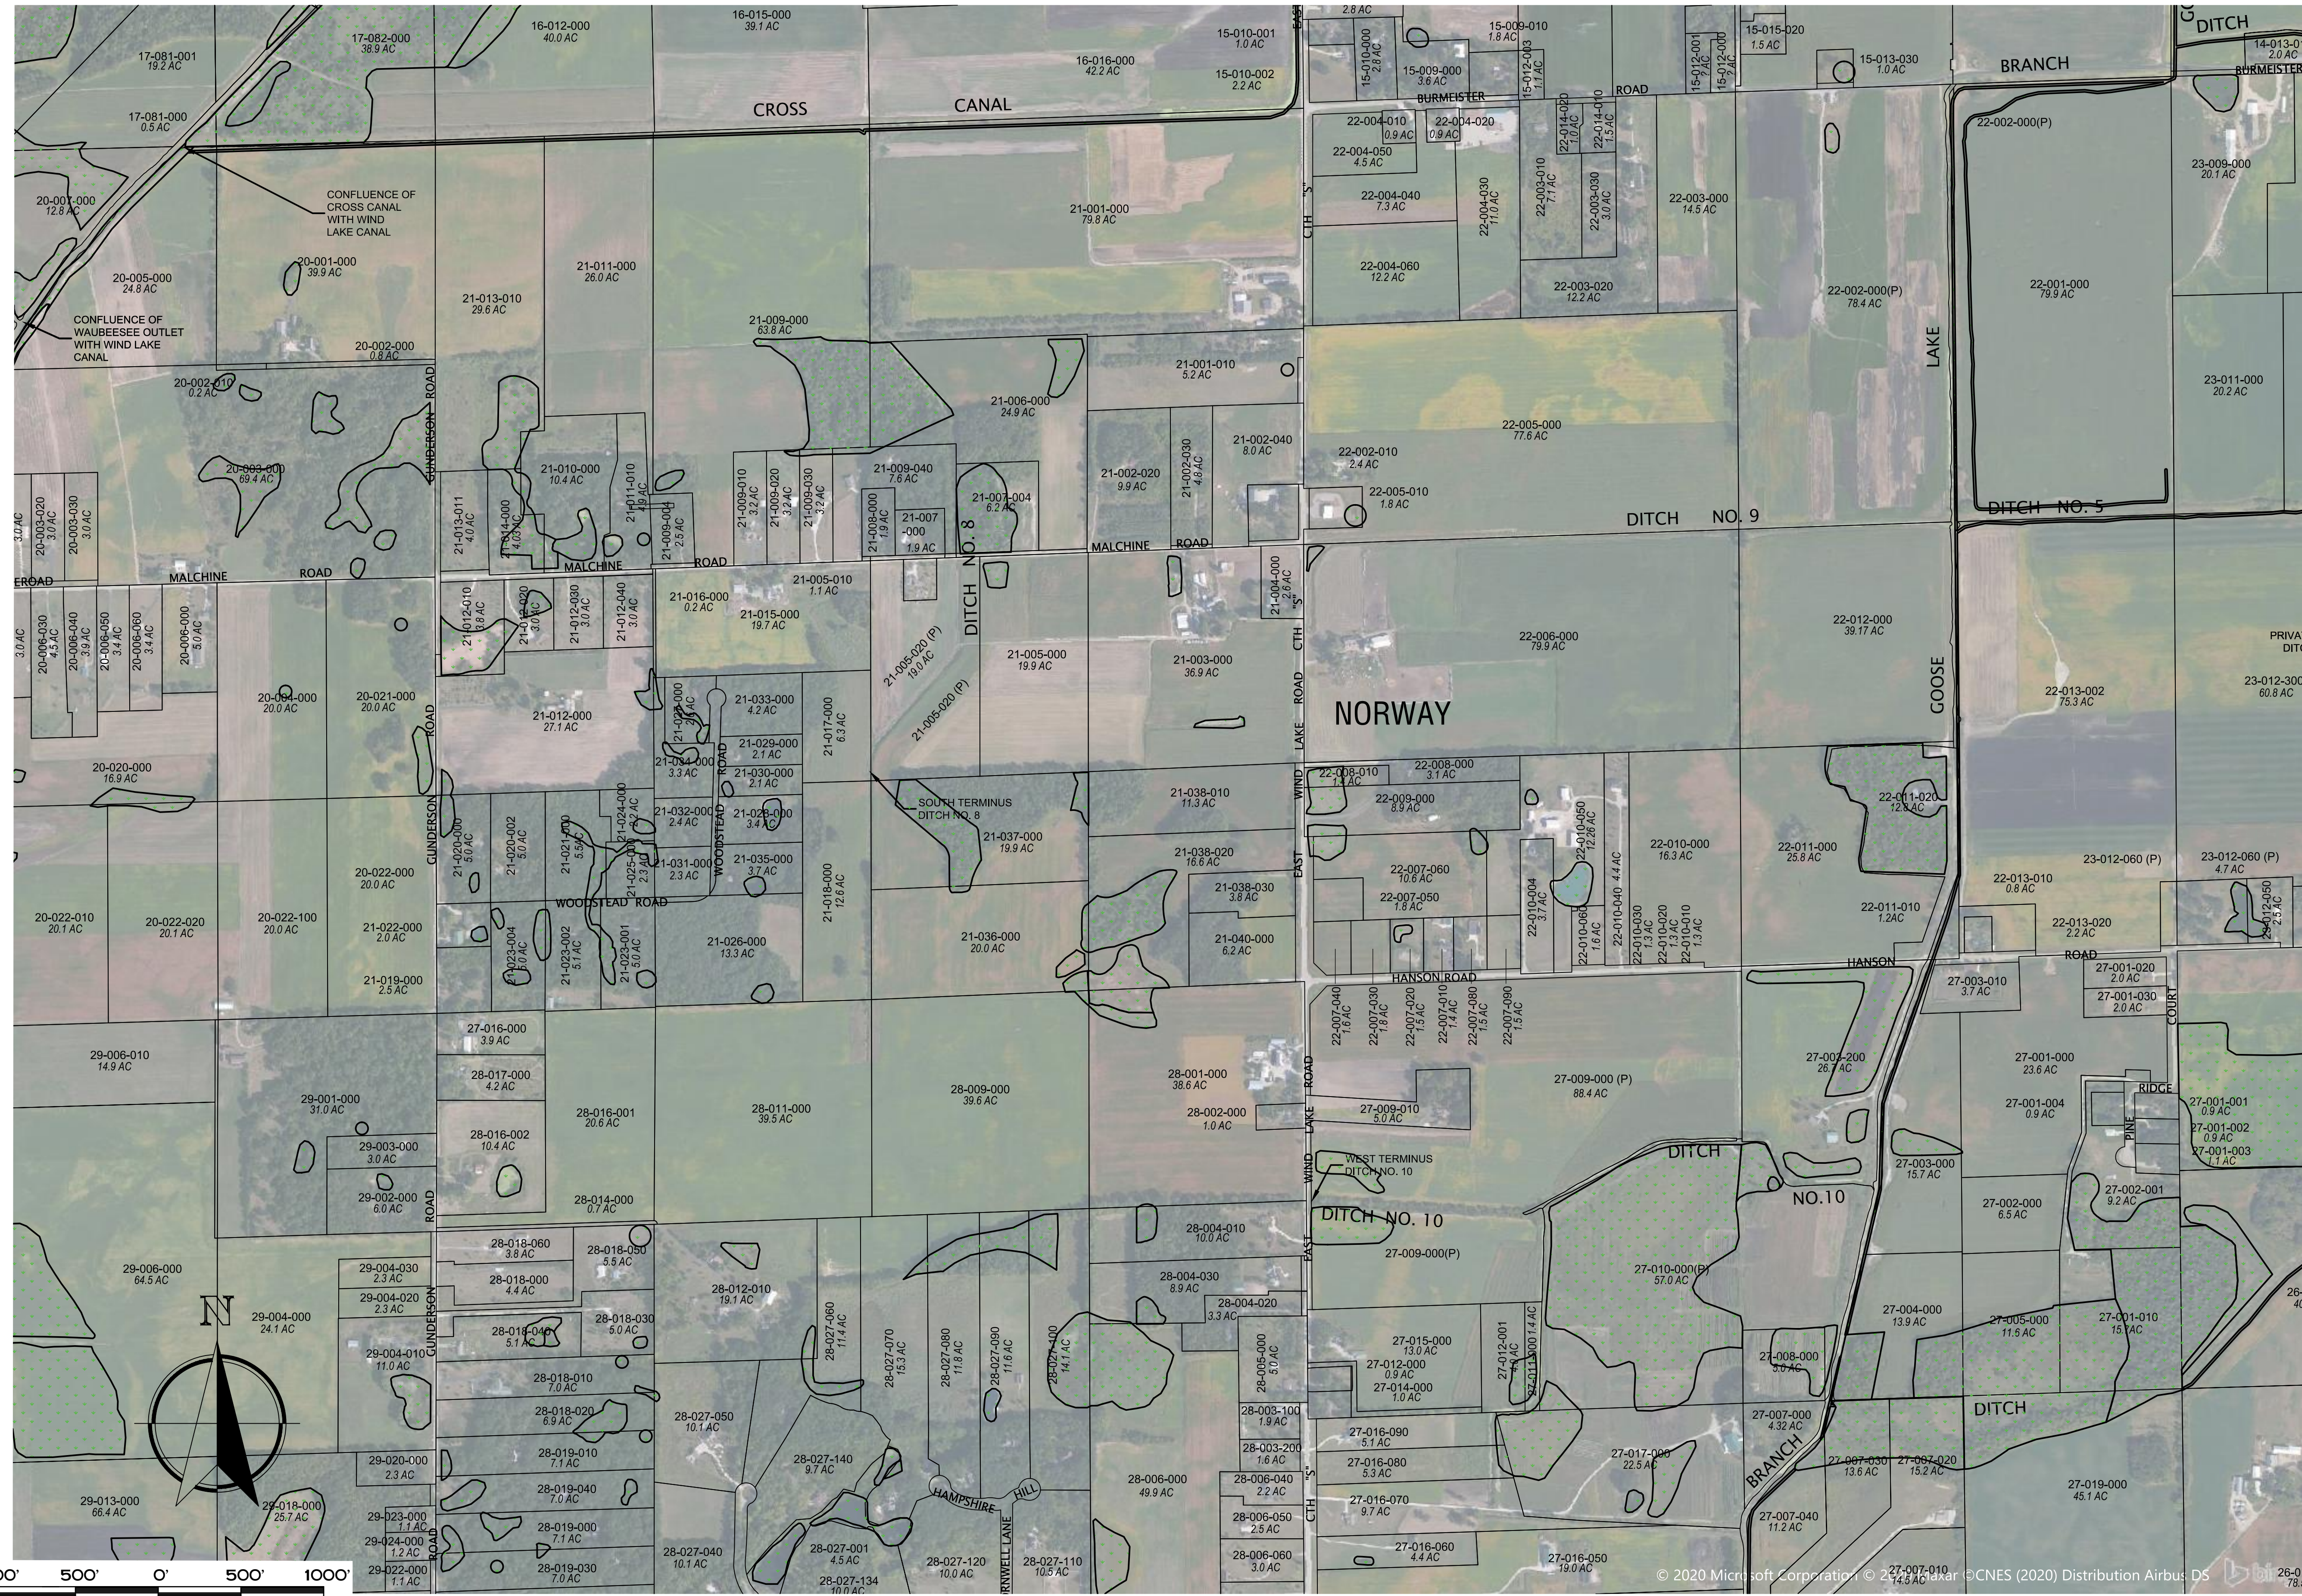

Nielsen Madsen + Barber
 CIVIL ENGINEERS AND LAND SURVEYORS

1458 Horizon Blvd, Suite 200, Racine, WI. 53406
 Tele: (262)634-5588 Website: www.nmbc.net

**NORWAY / DOVER DRAINAGE
 DISTRICT MAPPING
 NORWAY SOUTH CENTRAL**

FOR
 RCBDC
 RACINE COUNTY, WISCONSIN



NO.	REVISION	DATE

PROJ. MGR: _____ MRM
 DRAFTED: _____ JRT
 DATE: 8-3-2020
 CHECKED: _____ JJC
 DATE: 8-18-2020

2020.0006.01

SHEET
11 OF 25

© 2020 Microsoft Corporation © 2020 Esri © 2020 CNES (2020) Distribution Airbus DS

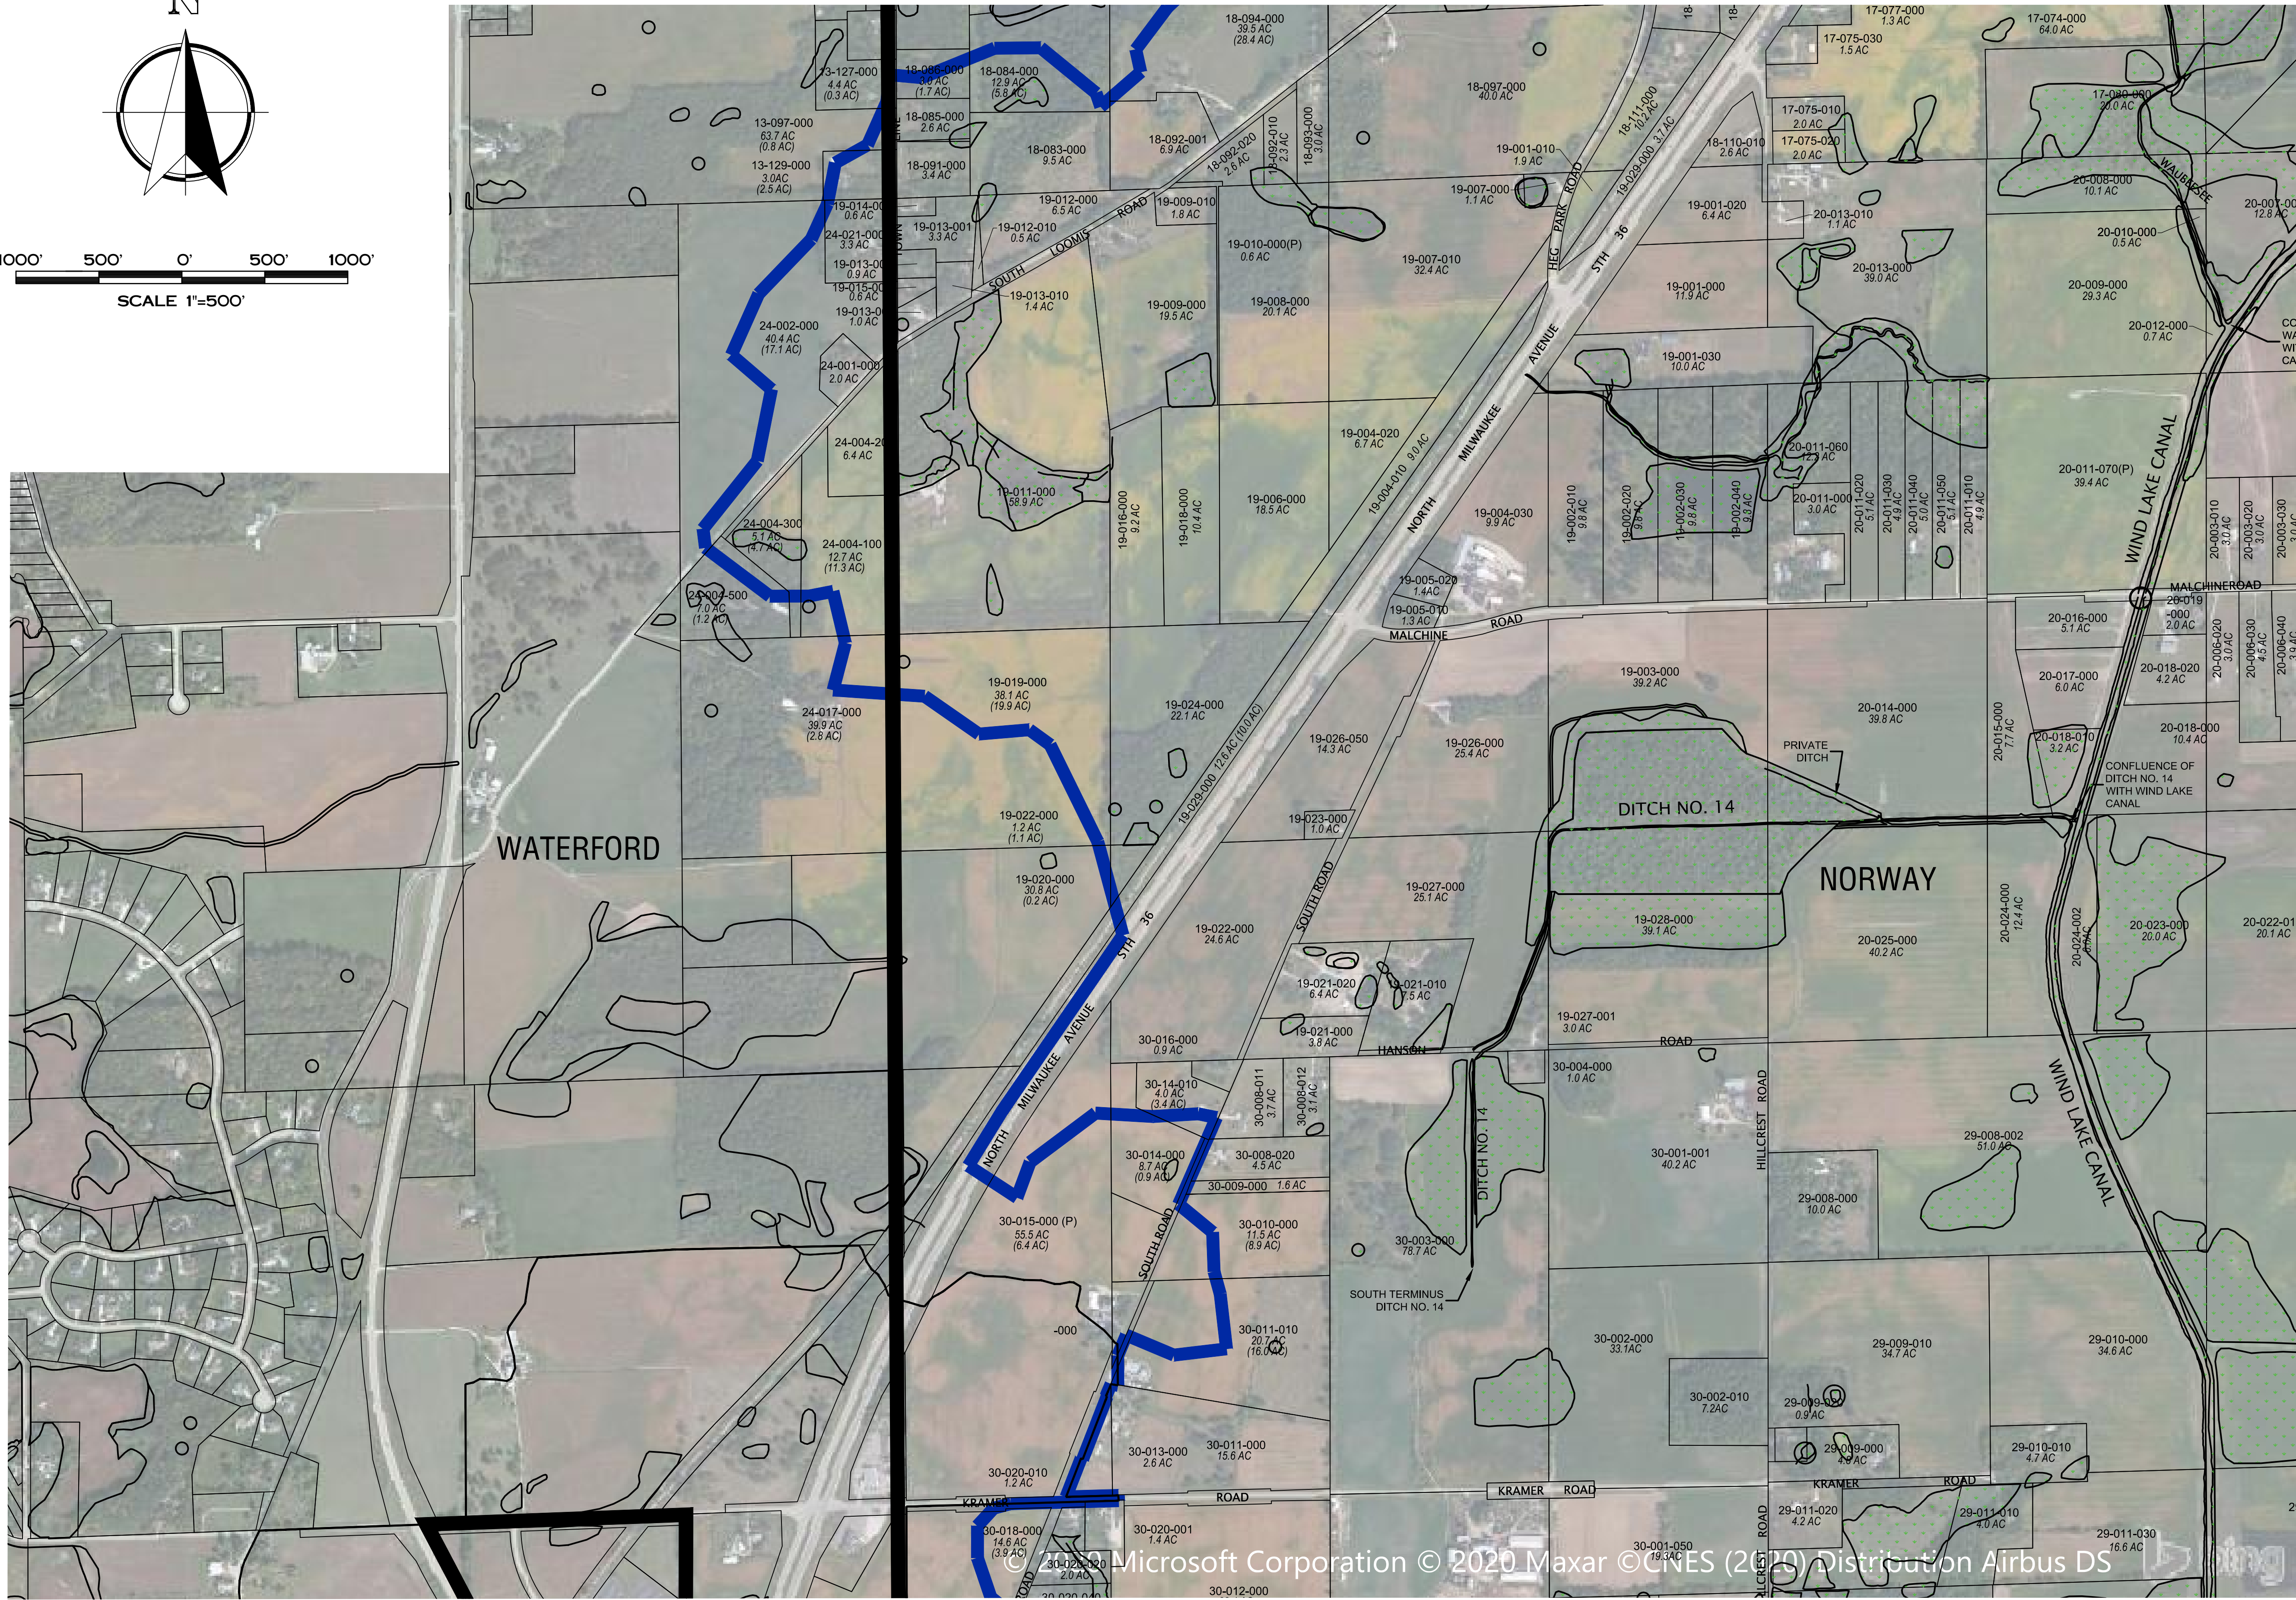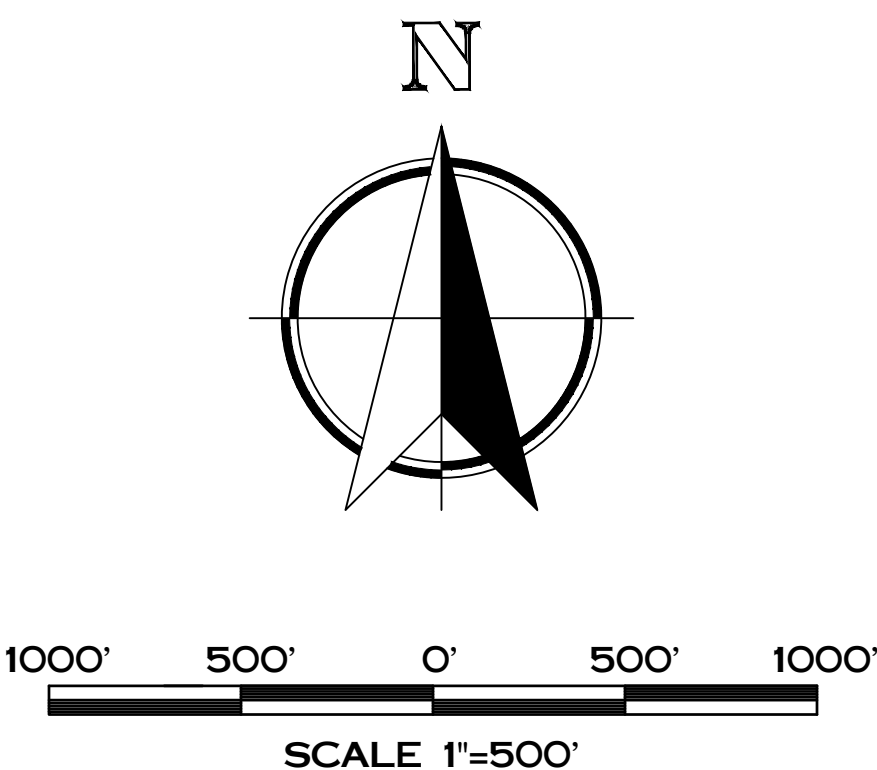

Tuesday, August 18, 2020 12:34:06 PM



Nielsen Madsen + Barber
 CIVIL ENGINEERS AND LAND SURVEYORS

1458 Horizon Blvd. Suite 200, Racine, WI. 53406
 Tele: (262)634-5588 Website: www.nmbc.net

NORWAY / DOVER DRAINAGE DISTRICT MAPPING
NORWAY WEST CENTRAL / WATERFORD
 FOR
RCBDC
 RACINE COUNTY, WISCONSIN

NO.	REVISION	DATE

PROJ. MGR: _____ MRM
 DRAFTED: _____ JRT
 DATE: 8-3-2020
 CHECKED: _____ JJC
 DATE: 8-18-2020

2020.0006.01

SHEET
12 OF **25**