


Copy of survey from Request that was

PLAT OF SURVEY laid over on Oct. 6, 2020  
-OF-

LOT 20, BLOCK 15 OAKWOOD HILLS OF BOHNERS LAKE, BEING A SUBDIVISION OF PART OF THE SOUTHEAST 1/4 OF SECTION 18, TOWNSHIP 2 NORTH, RANGE 19 EAST. SAID LAND BEING IN THE TOWN OF BURLINGTON, COUNTY OF RACINE AND STATE OF WISCONSIN.

SURVEY FOR: RICHARD IDA  
SURVEY LOCATION: 8051 W. LAKESHORE DRIVE

BEARINGS HEREON RELATE TO THE NORTHWESTERLY LINE OF LOT 20, BLOCK 15 OF OAKWOOD HILLS OF BOHNERS LAKE, ASSUMED BEARING NORTH 26°06'00" EAST.

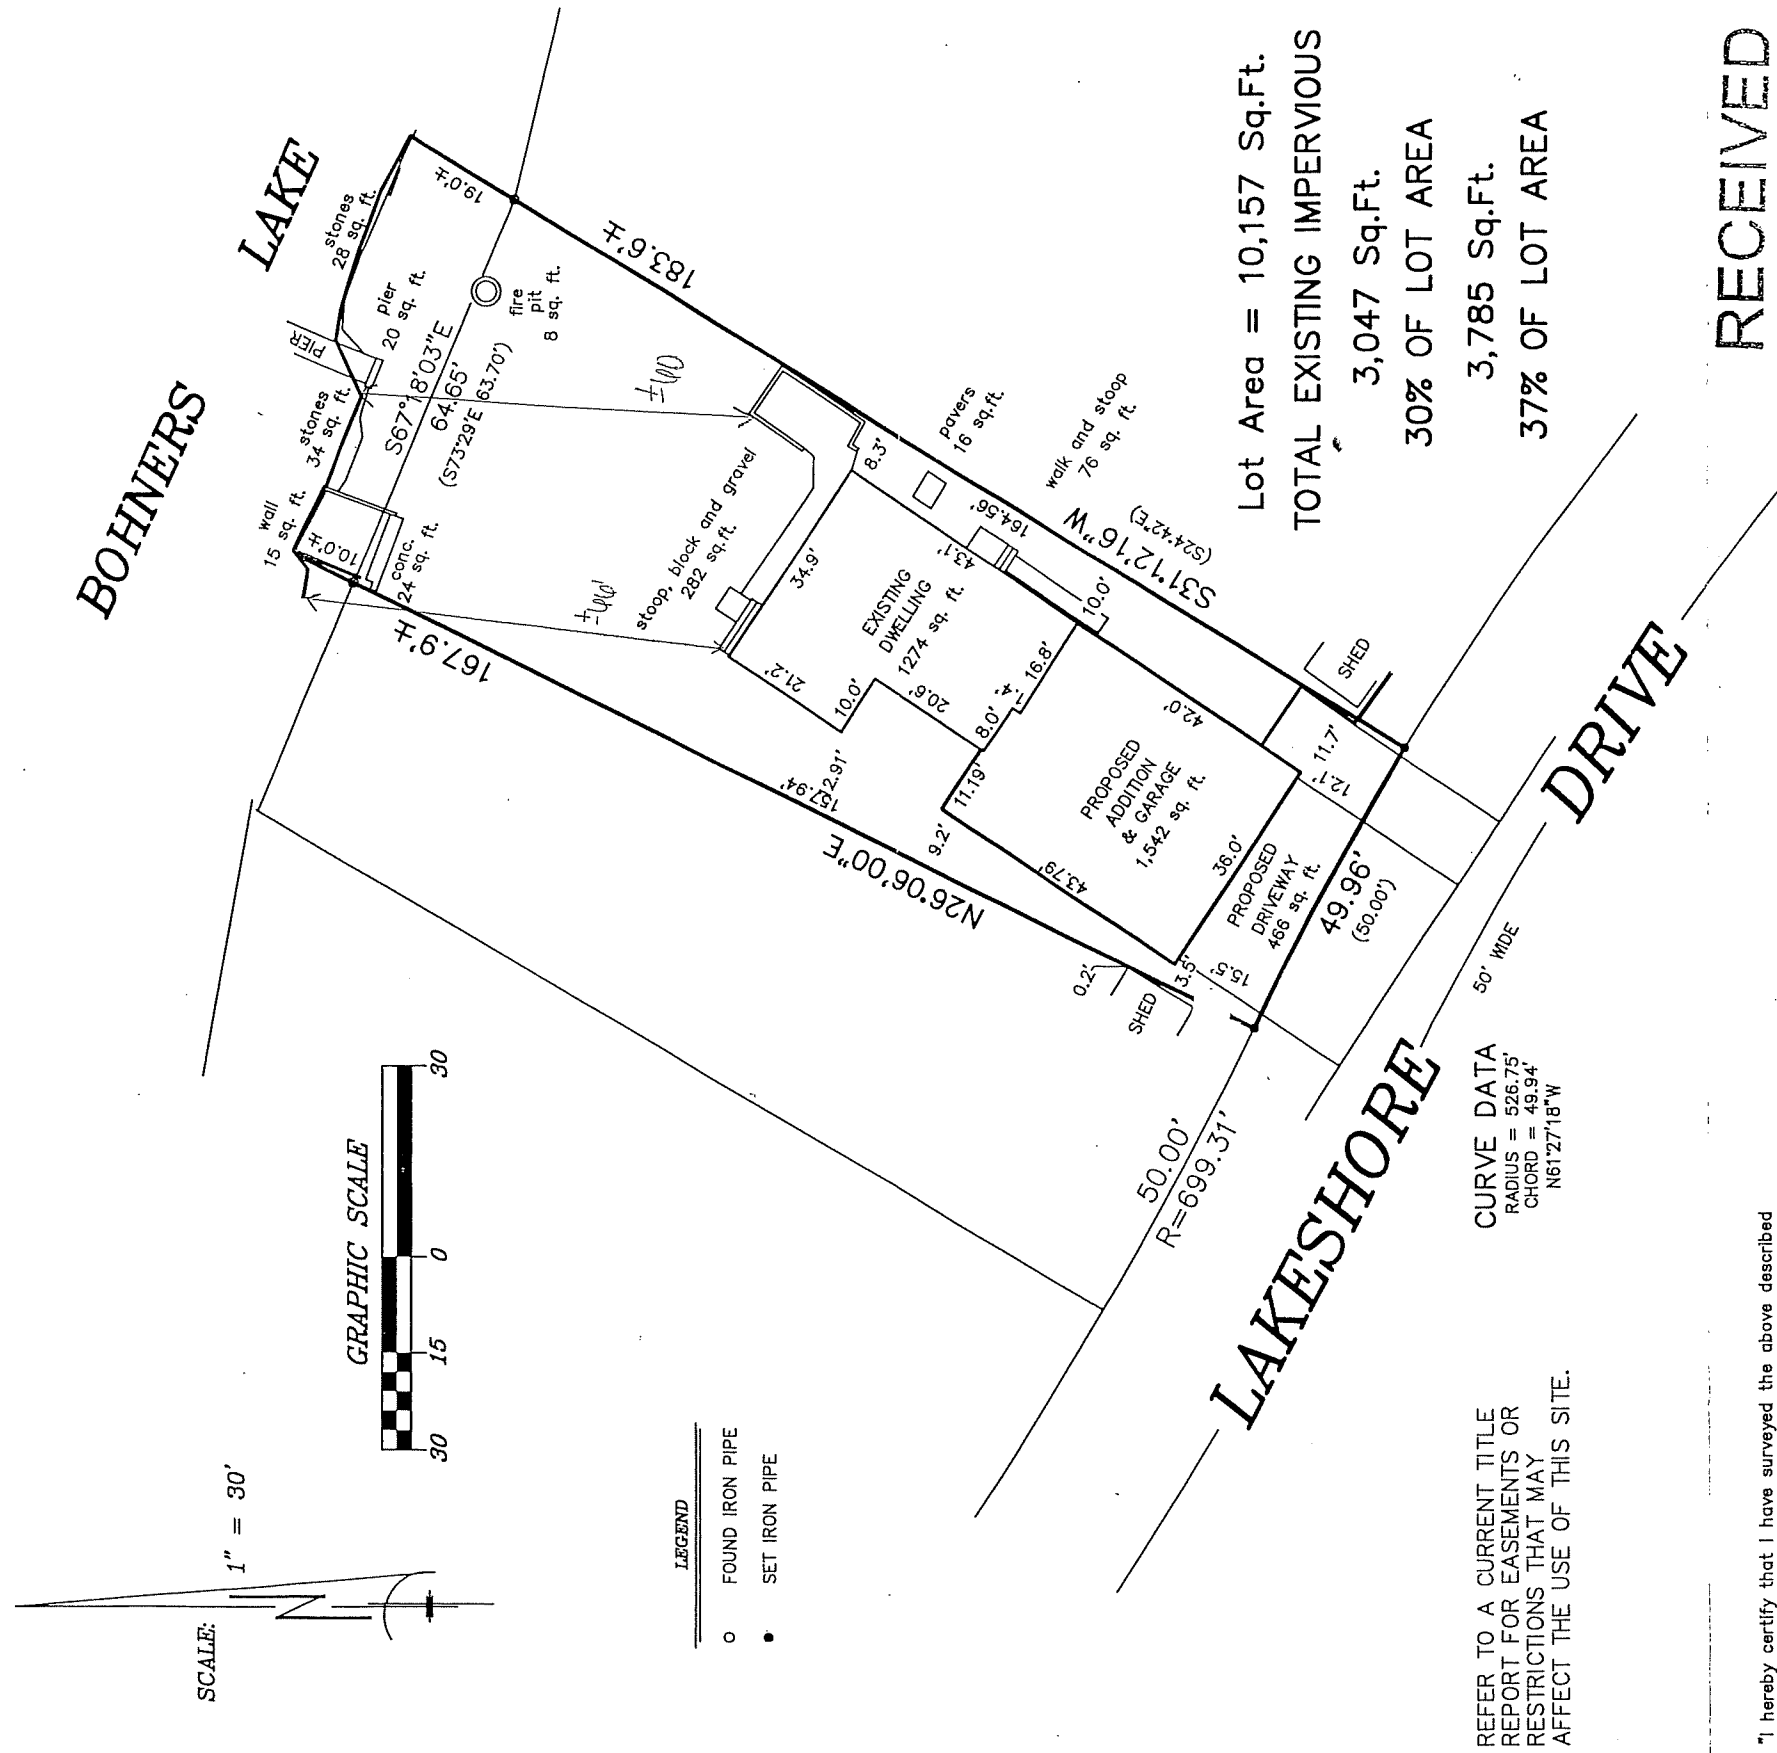

SCALE: 1" = 30'

GRAPHIC SCALE

LEGEND


- FOUND IRON PIPE
- SET IRON PIPE

REFER TO A CURRENT TITLE REPORT FOR EASEMENTS OR RESTRICTIONS THAT MAY AFFECT THE USE OF THIS SITE.


CURVE DATA  
RADIUS = 526.75'  
CHORD = 49.94'  
N61°27'18"W

"I hereby certify that I have surveyed the above described property and that the above map is a correct representation thereof and shows the size and location of the property, its exterior boundaries, the location of all visible structures and dimensions of all principal buildings thereon, boundary fences, apparent easements, roadways and encroachments, if any."

"This survey is made for the use of the present owners of the property, and those who purchase, mortgage, or guarantee the title thereto within one year from date hereof."

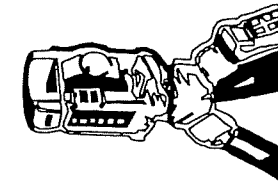

**B.W. SURVEYING, INC.**  
LAND SURVEYS  
MAPPING AND PLANNING  
412 N. PINE STREET  
BURLINGTON, WI 53105  
(262)-767-0225

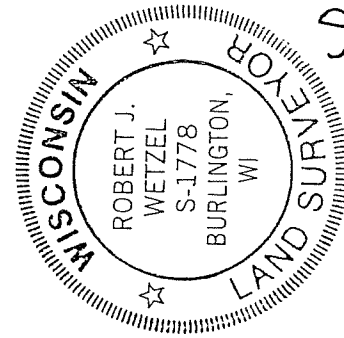

THIS IS NOT AN ORIGINAL PRINT UNLESS THIS SEAL IS RED.

*Robert J. Wetzel*  
ROBERT J. WETZEL S-1778

RECEIVED

SEP 08 2020

RACINE COUNTY

SEPTEMBER 4, 2020 DATE


10184-PROPOSED JOB NUMBER

PLAT OF SURVEY  
-OF-

LOT 20, BLOCK 15 OAKWOOD HILLS OF BOHNERS LAKE, BEING A SUBDIVISION OF PART OF THE SOUTHEAST 1/4 OF SECTION 18, TOWNSHIP 2 NORTH, RANGE 19 EAST. SAID LAND BEING IN THE TOWN OF BURLINGTON, COUNTY OF RACINE AND STATE OF WISCONSIN.

SURVEY FOR: RICHARD IDA  
SURVEY LOCATION: 8051 W. LAKESHORE DRIVE

BEARINGS HEREON RELATE TO THE NORTHWESTERLY LINE OF LOT 20, BLOCK 15 OF OAKWOOD HILLS OF BOHNERS LAKE, ASSUMED BEARING NORTH 26°06'00" EAST.

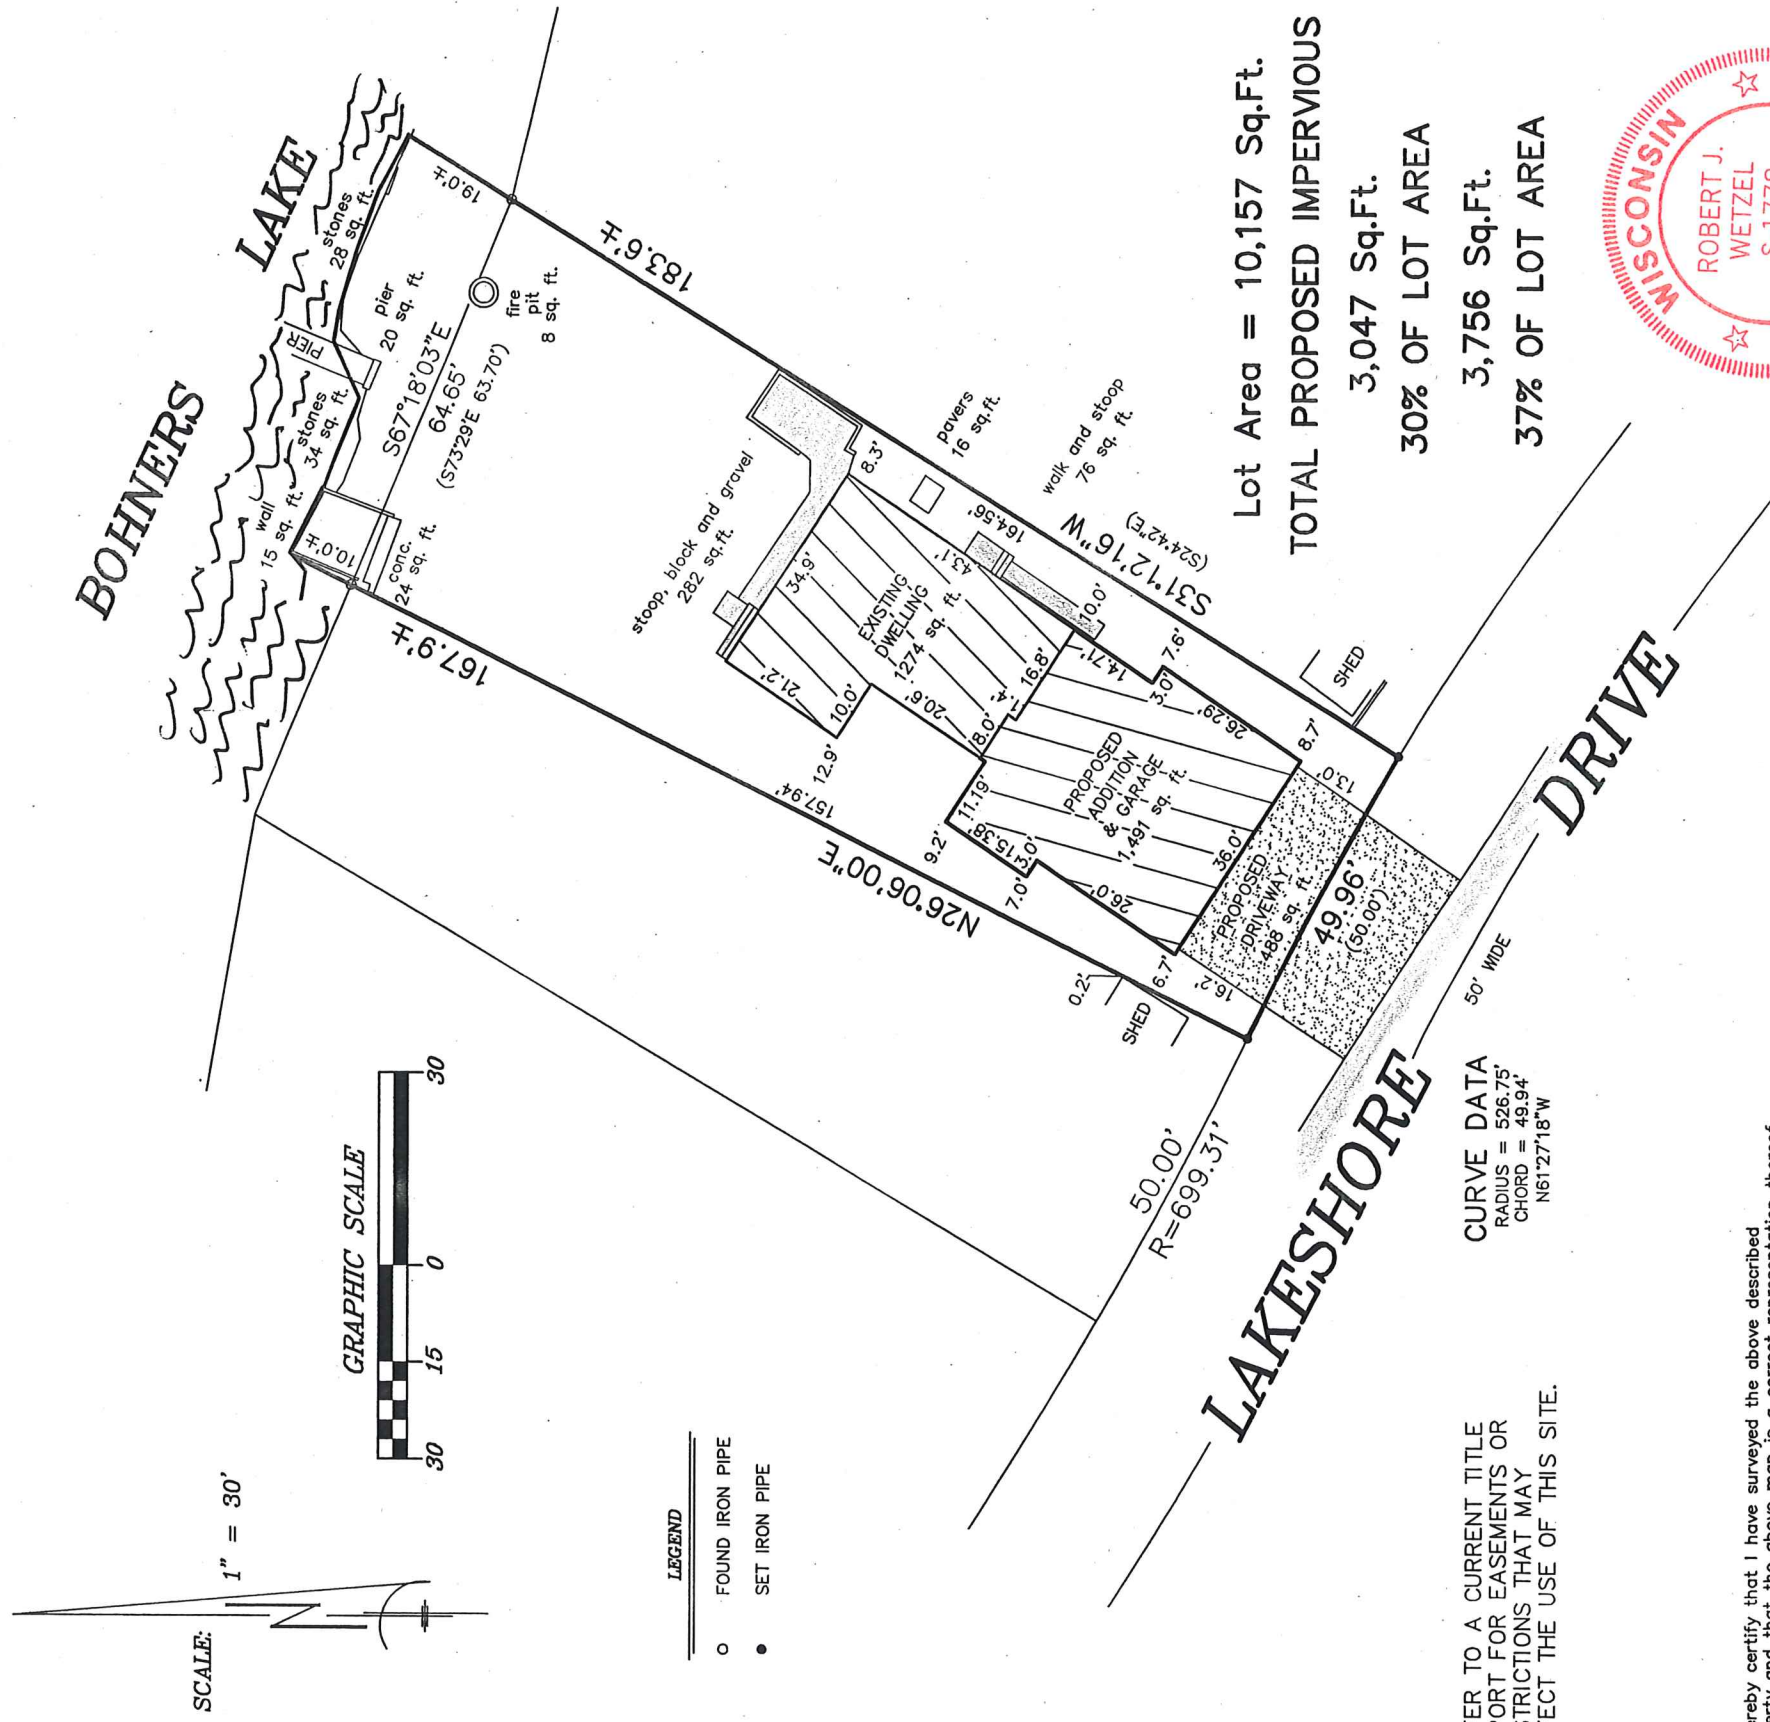


REFER TO A CURRENT TITLE REPORT FOR EASEMENTS OR RESTRICTIONS THAT MAY AFFECT THE USE OF THIS SITE.

CURVE DATA  
RADIUS = 526.75'  
CHORD = 49.94'  
N61°27'18"W

"I hereby certify that I have surveyed the above described property and that the above map is a correct representation thereof and shows the size and location of the property, its exterior boundaries, the location of all visible structures and dimensions or all principal buildings thereon, boundary fences, apparent easements, roadways and encroachments, if any."

"This survey is made for the use of the present owners of the property, and those who purchase, mortgage, or guarantee the title thereto within one year from date hereof."

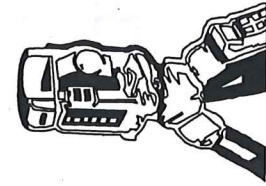

**B.W. SURVEYING, INC.**

LAND SURVEYS  
MAPPING AND PLANNING  
412 N. PINE STREET  
BURLINGTON, WI 53105  
(262)-767-0225

THIS IS NOT AN ORIGINAL PRINT  
UNLESS THIS SEAL IS RED.

*Robert J. Wetzel*  
ROBERT J. WETZEL S-1778

REVISED: NOVEMBER 17, 2020

SEPTEMBER 4, 2020

DATE

10184-PROPOSED

JOB NUMBER