


# EAGLE CREEK DRAINAGE DISTRICT MAPPING AND BENEFITS ASSESSMENT

for  
RACINE COUNTY BOARD OF DRAINAGE COMMISSIONERS

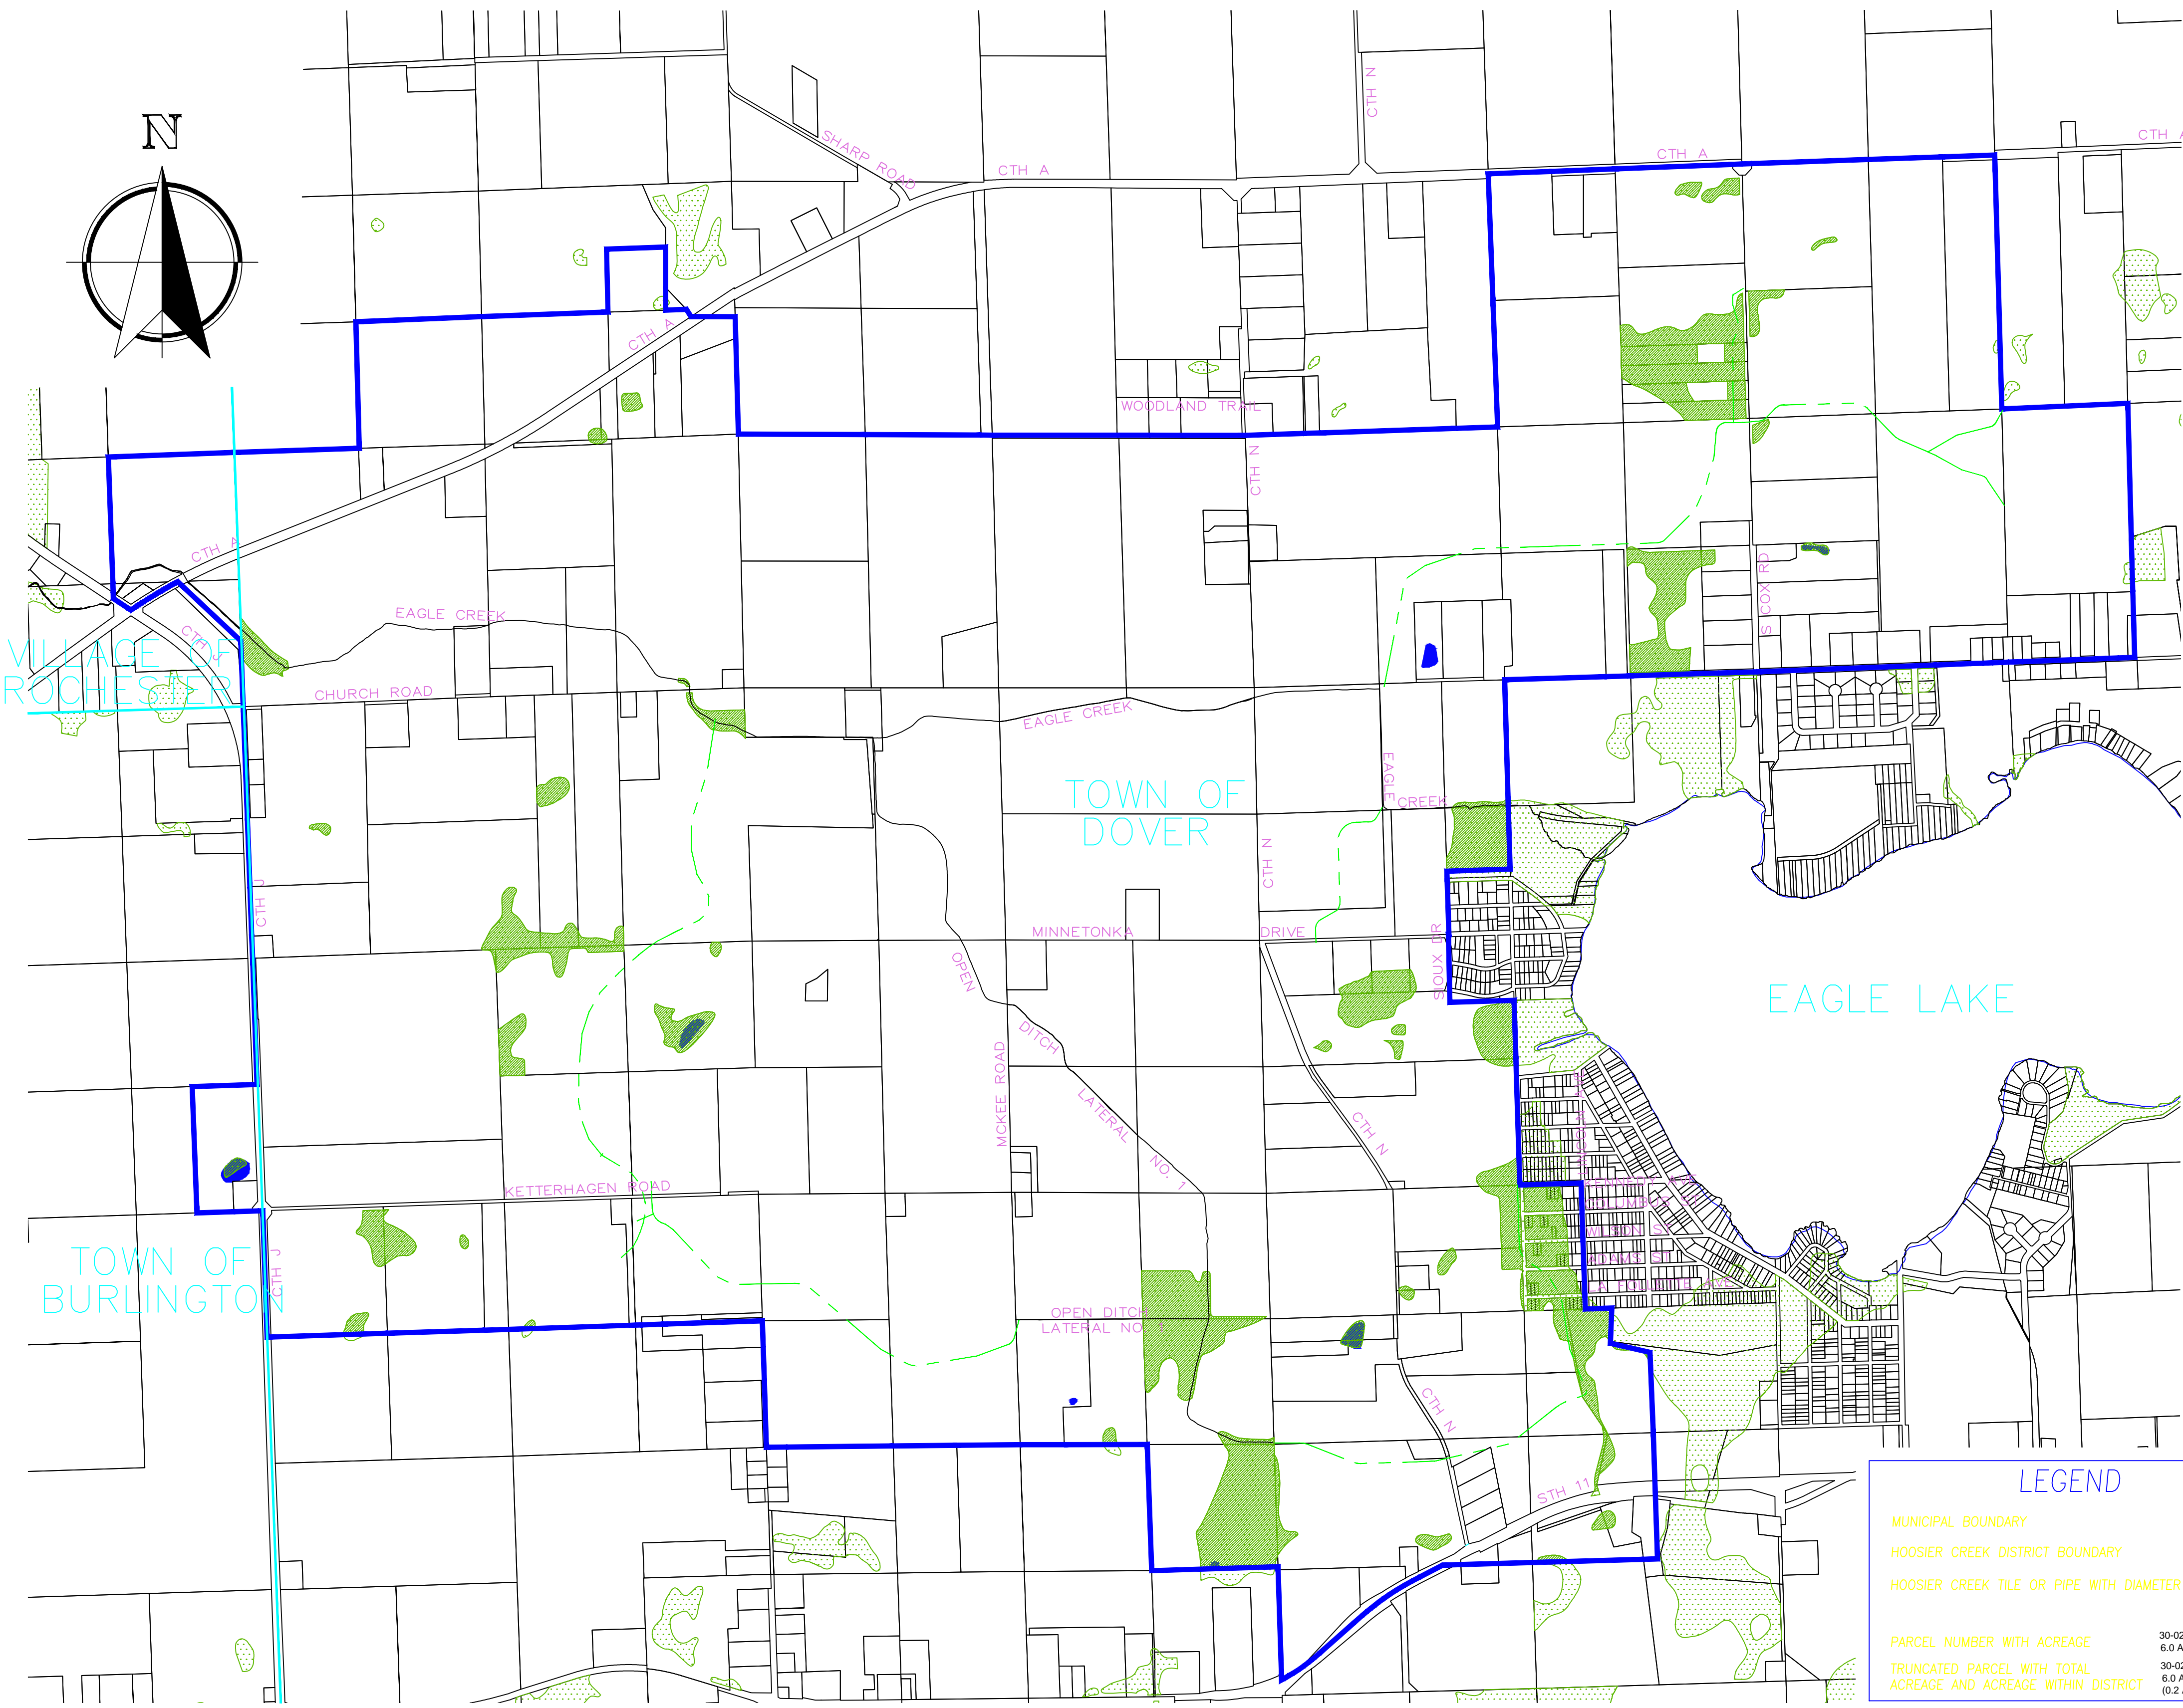

## Sheet Index

Plan Sheet	Sheet No.
COVER SHEET	1 OF 5
DISTRICT MAP - NORTHWEST QUARTER	2 OF 5
DISTRICT MAP - NORTHEAST QUARTER	3 OF 5
DISTRICT MAP - SOUTHWEST QUARTER	4 OF 5
DISTRICT MAP - SOUTHEAST QUARTER	5 OF 5

## EAGLE CREEK DRAINAGE DISTRICT PARCEL & AREA BREAKDOWN

TOWN	PARCELS	AREA (AC)
TOWN OF BURLINGTON	2	21
TOWN OF DOVER	258	4,092
VILLAGE OF ROCHESTER	3	47
TOTAL	263	4,160

## EAGLE CREEK DRAINAGE DISTRICT CANAL, DITCH & TILE LENGTHS

BRANCH	DITCH (FT)	TILE (FT)
EAGLE CREEK CANAL	16,080	-
OPEN DITCH LATERAL 1	9,738	-
OPEN DITCH LATERAL 2	2,012	-
TILE LAT. A	-	8,731
TILE LAT. A-1	-	1,482
TILE LAT. A-2	-	931
TILE LAT. B	-	5,837
TILE LAT. C	-	1,835
TILE LAT. D	-	4,926
TILE LAT. D-1	-	179
TILE LAT. E	-	6,618

**LEGEND**


- MUNICIPAL BOUNDARY ———
- HOOSIER CREEK DISTRICT BOUNDARY ———
- HOOSIER CREEK TILE OR PIPE WITH DIAMETER ——— 12" ——
- PARCEL NUMBER WITH ACREAGE 30-023-000  
6.0 AC
- TRUNCATED PARCEL WITH TOTAL ACREAGE AND ACREAGE WITHIN DISTRICT 30-023-000  
6.0 AC  
(0.2 AC)

**Nielsen Madsen & Barber S.C.**  
Civil Engineers and Land Surveyors  
1458 Horizon Blvd., Suite 200 Racine, WI. 53406  
Tele: (262)634-5588 Fax: (262)634-5024  
Website www.nmbssc.net

EAGLE CREEK  
DRAINAGE DISTRICT  
MAPPING  
COVER SHEET  
RACINE CO., WISCONSIN

NO.	REVISIONS	BY	DATE

SCALE: 1" = 1000'  
PROJ MGR: MRM  
DESIGNER: JJC  
DRAWN BY: JJC  
CHECKED BY: —  
DATE: 06-03-14  
2014.0021.01  
SHEET  
1 OF 5

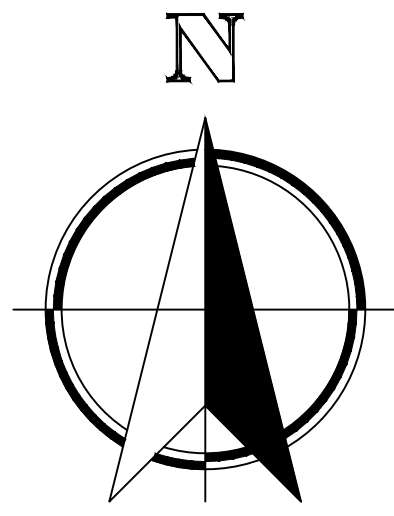


1000' 500' 0' 500' 1000'  
SCALE 1"=500'

VILLAGE OF ROCHESTER

TOWN OF BURLINGTON

TOWN OF DOVER

Friday, January 30, 2015 10:20:20 AM

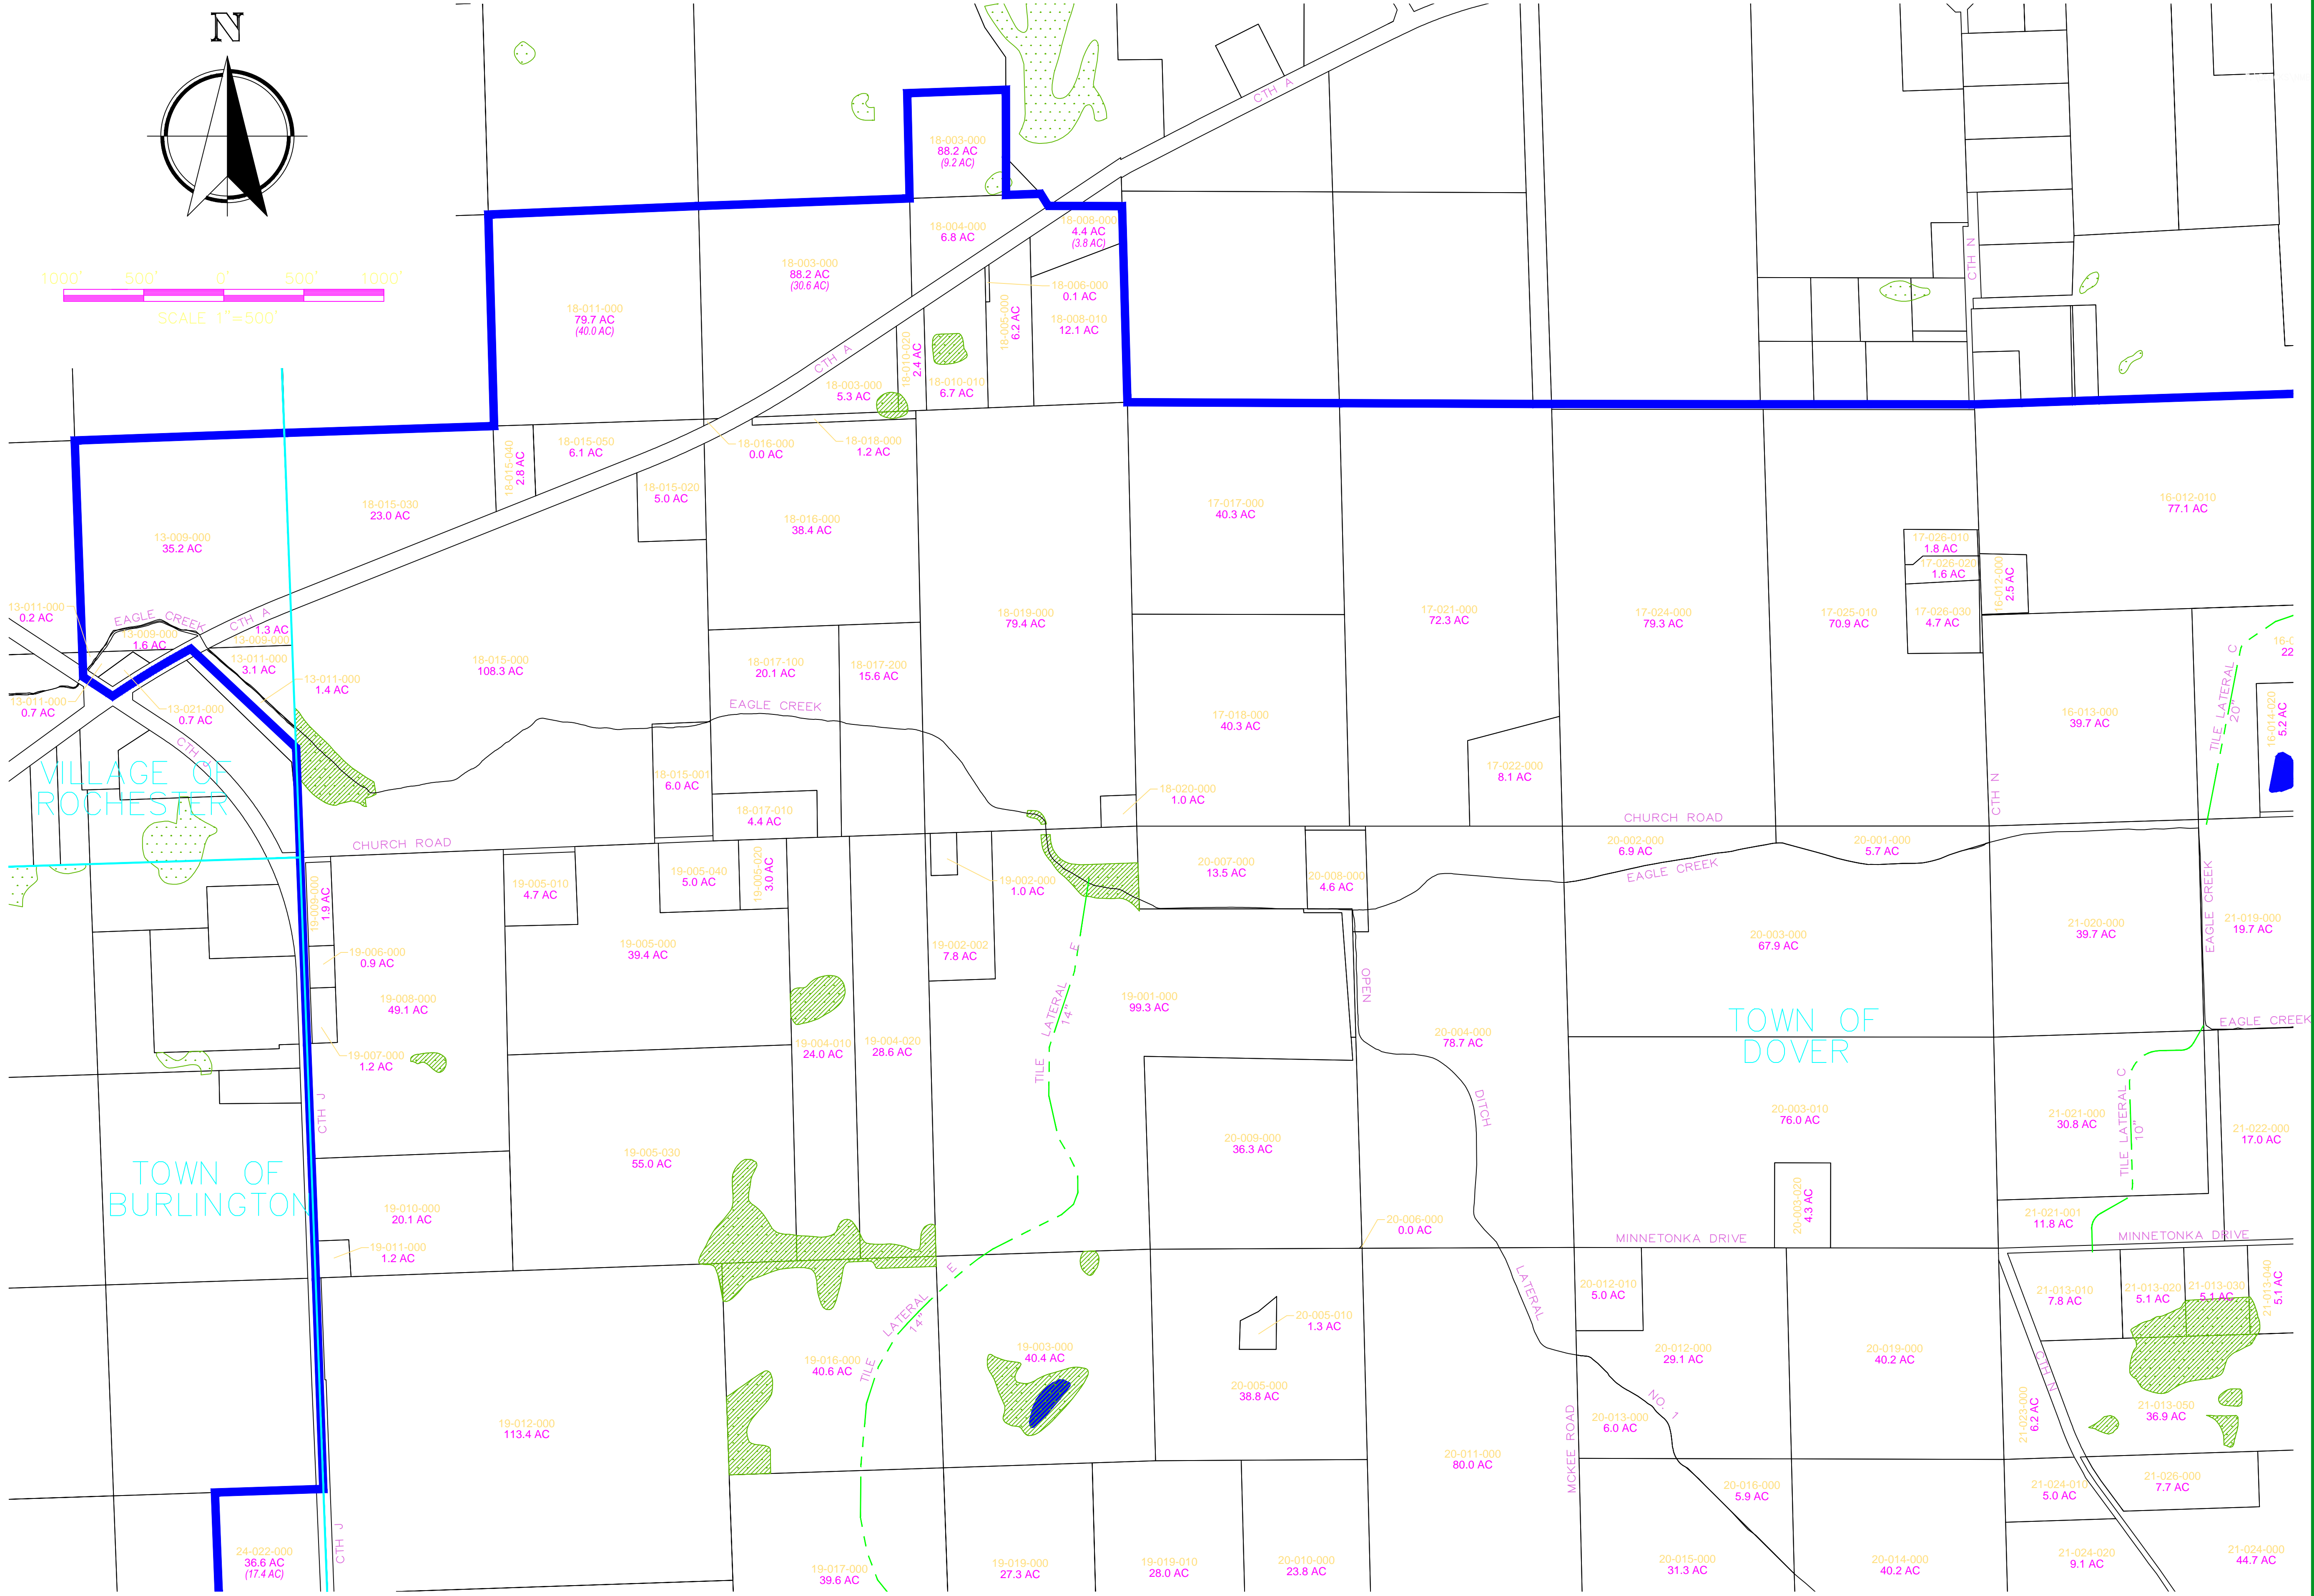


**Nielsen Madsen & Barber S.C.**  
Civil Engineers and Land Surveyors  
1458 Horizon Blvd., Suite 200 Racine, WI. 53406  
Tele: (262)634-5588 Fax: (262)634-5024  
Website: www.nmbssc.net

EAGLE CREEK  
DRAINAGE DISTRICT  
MAPPING  
COVER SHEET  
RACINE CO., WISCONSIN


NO.	REVISIONS	BY	DATE

SCALE: 1" = 500'  
PROJ MGR: MRM  
DESIGNER: JJC  
DRAWN BY: JJC  
CHECKED BY: ---  
DATE: 06-03-14  
2014.0021.01  
SHEET  
2 OF 5

Friday, January 30, 2015 10:20:25 AM

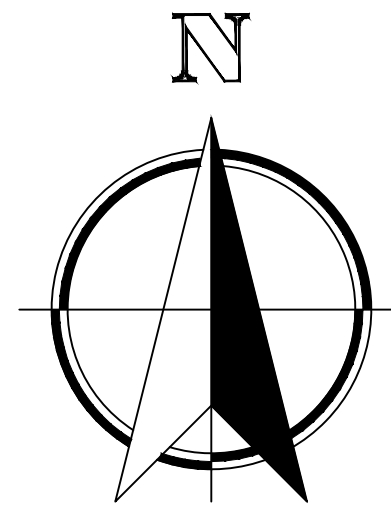

1000' 500' 0' 500' 1000'  
SCALE 1"=500'

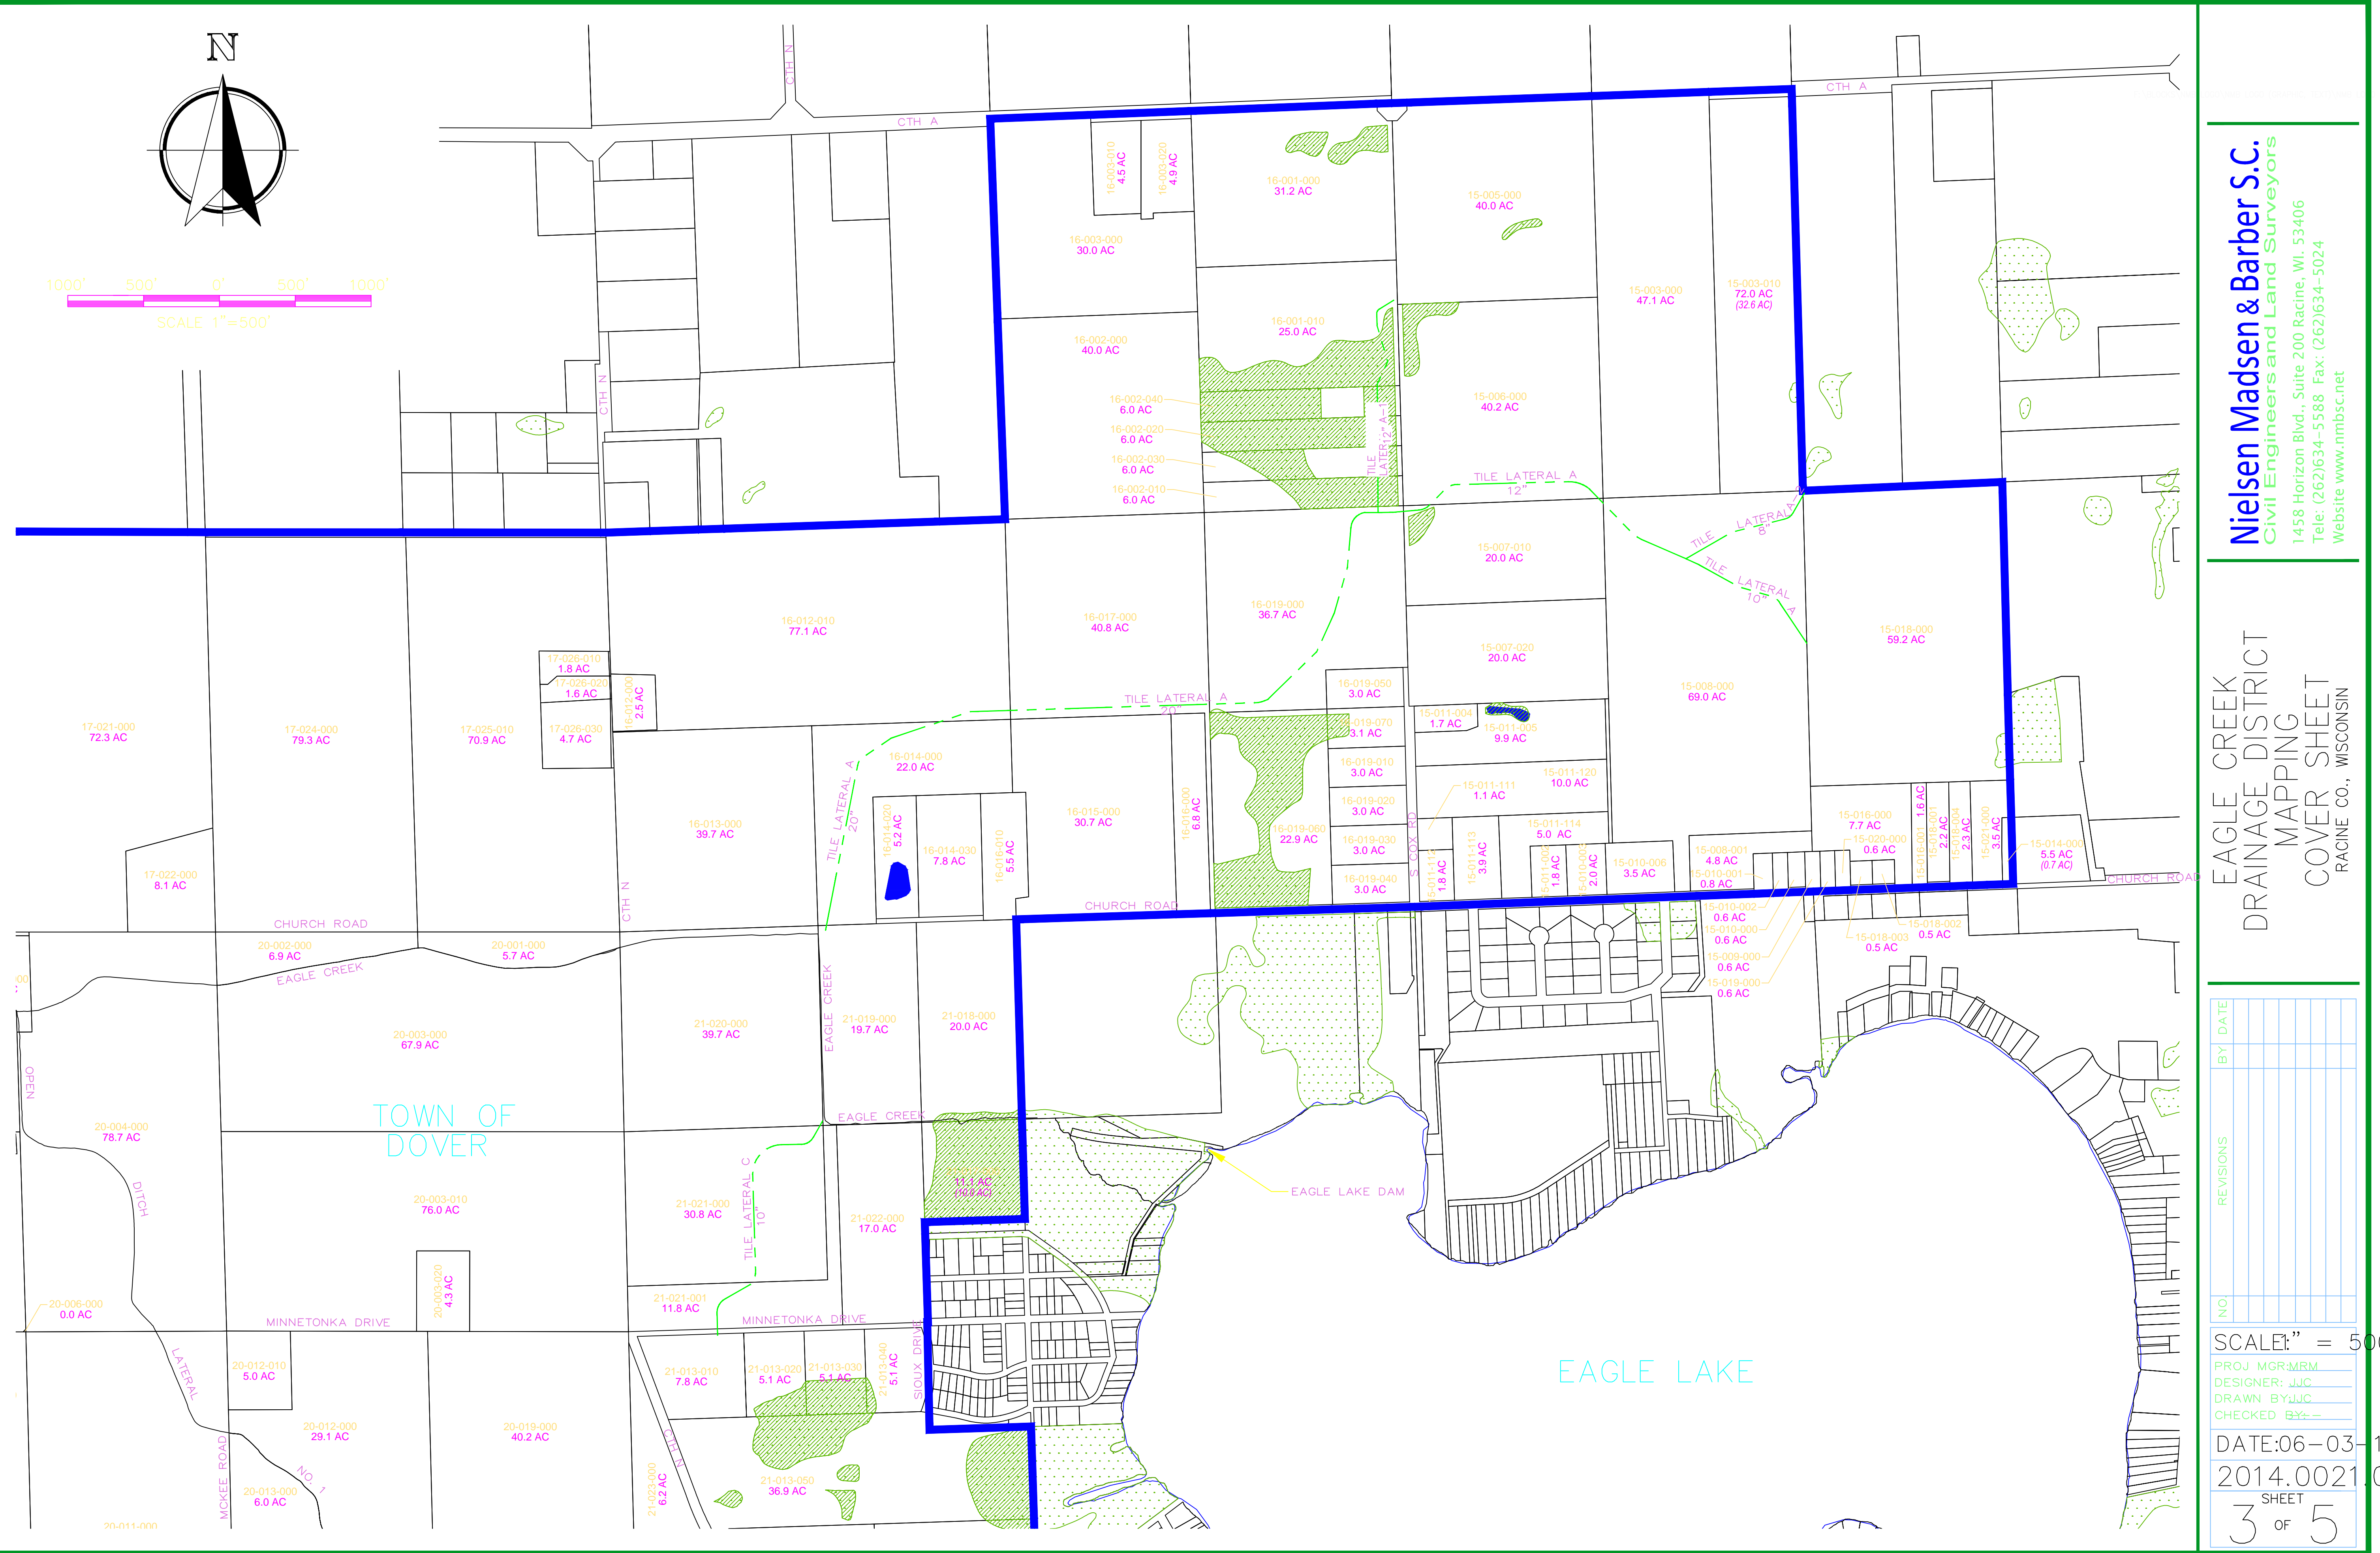

TOWN OF DOVER




EAGLE LAKE

**Nielsen Madsen & Barber S.C.**  
Civil Engineers and Land Surveyors  
1458 Horizon Blvd., Suite 200 Racine, WI. 53406  
Tele: (262)634-5588 Fax: (262)634-5024  
Website www.nmbssc.net

EAGLE CREEK DRAINAGE DISTRICT  
MAPPING COVER SHEET  
RACINE CO., WISCONSIN

NO	REVISIONS	BY	DATE

SCALE: 1" = 500'  
 PROJ MGR:MRM  
 DESIGNER: JJC  
 DRAWN BY:JJC  
 CHECKED BY:—  
 DATE:06-03-14  
 2014.002101  
 SHEET  
 3 OF 5

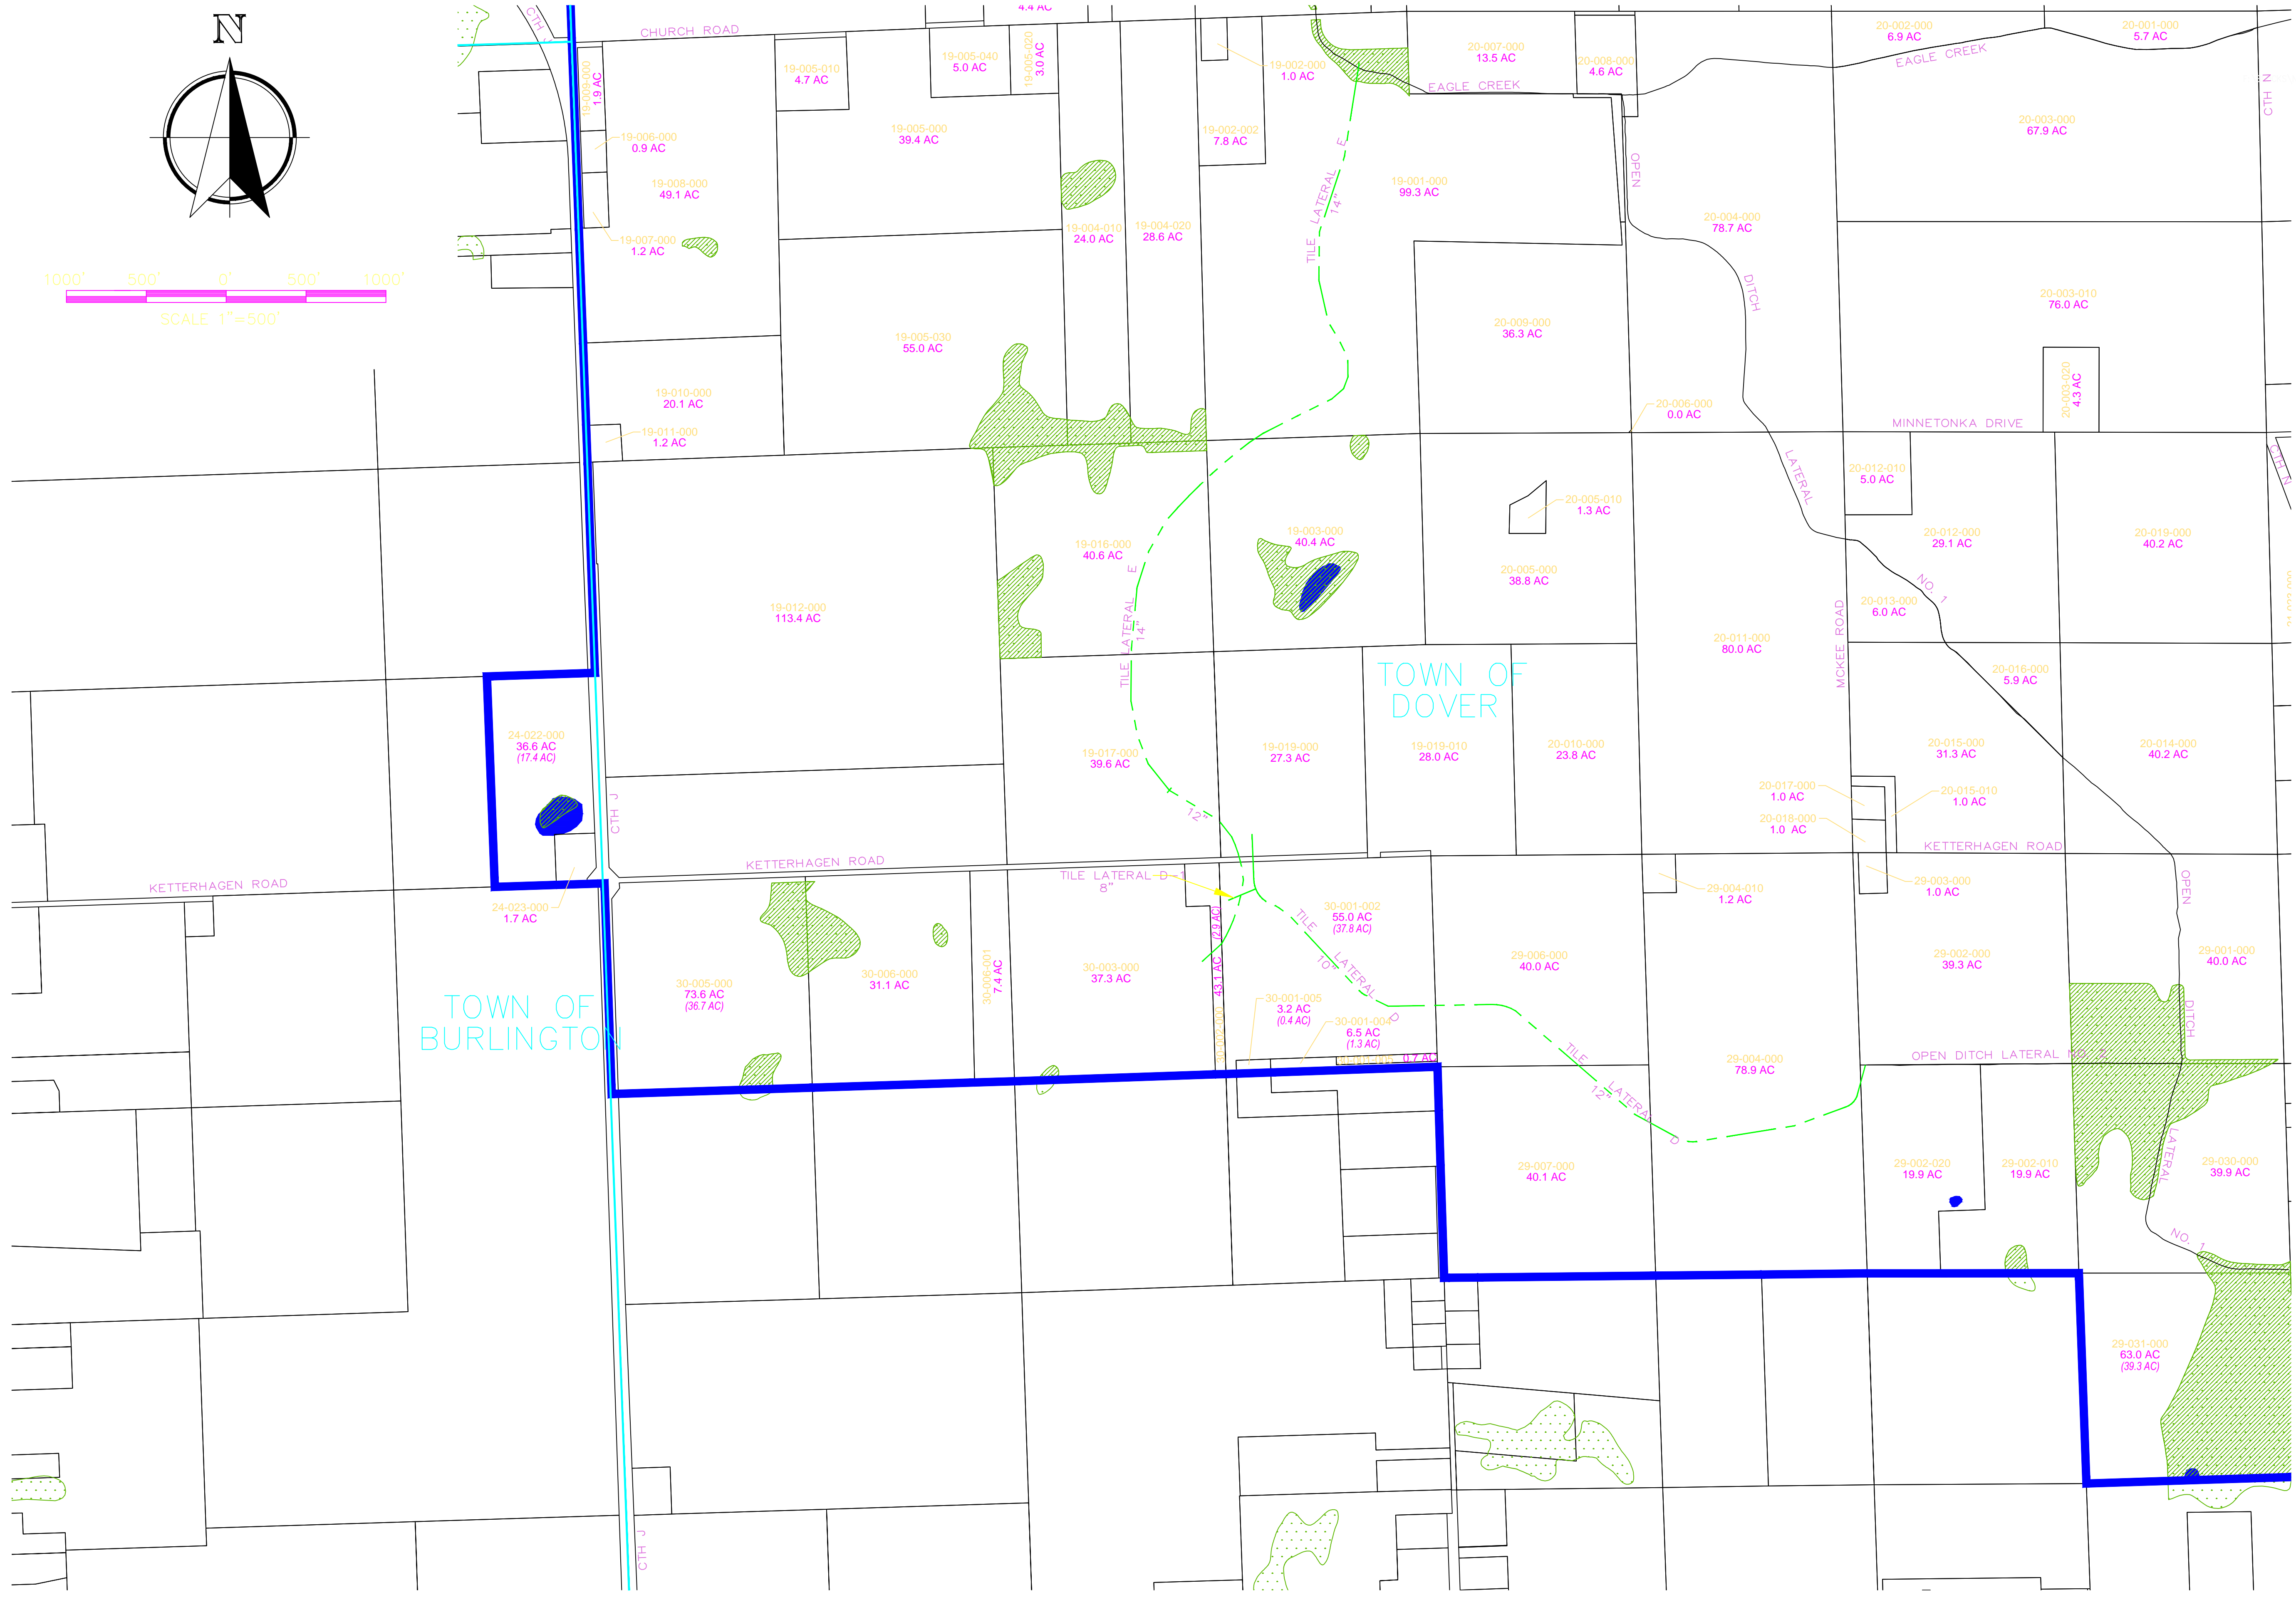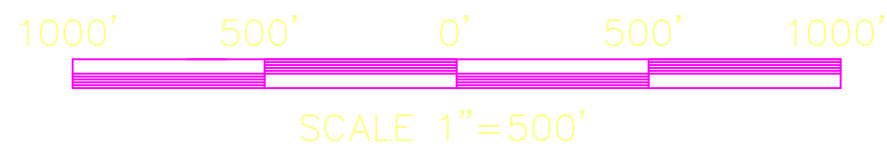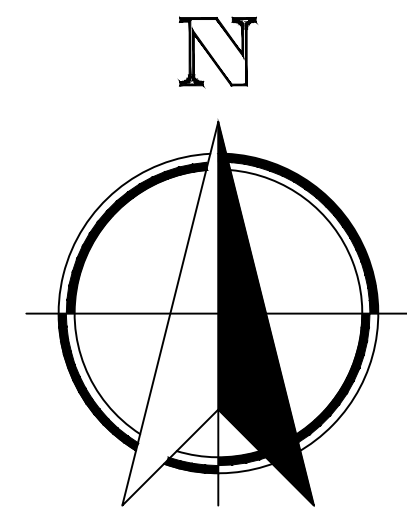


**Nielsen Madsen & Barber S.C.**  
Civil Engineers and Land Surveyors  
1458 Horizon Blvd., Suite 200 Racine, WI. 53406  
Tele: (262)634-5588 Fax: (262)634-5024  
Website www.nmbssc.net

EAGLE CREEK  
DRAINAGE DISTRICT  
MAPPING  
COVER SHEET  
RACINE CO., WISCONSIN

NO.	REVISIONS	BY	DATE

SCALE: 1" = 500'  
PROJ MGR:MRM  
DESIGNER: JJC  
DRAWN BY: JJC  
CHECKED BY: ---  
DATE: 06-03-14  
2014.0021.01  
SHEET  
4 OF 5


Friday, January 30, 2015 10:20:36 AM

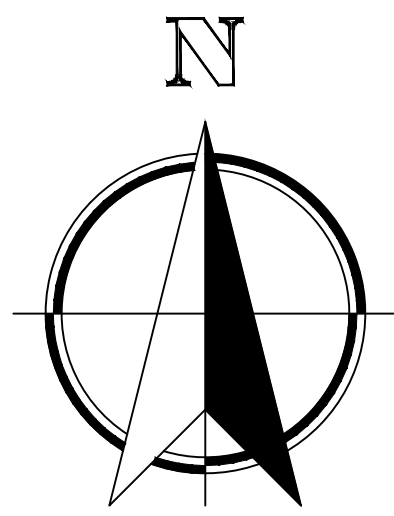

1000' 500' 0' 500' 1000'  
SCALE 1"=500'



**DETAIL A**  
SCALE 1"=100'

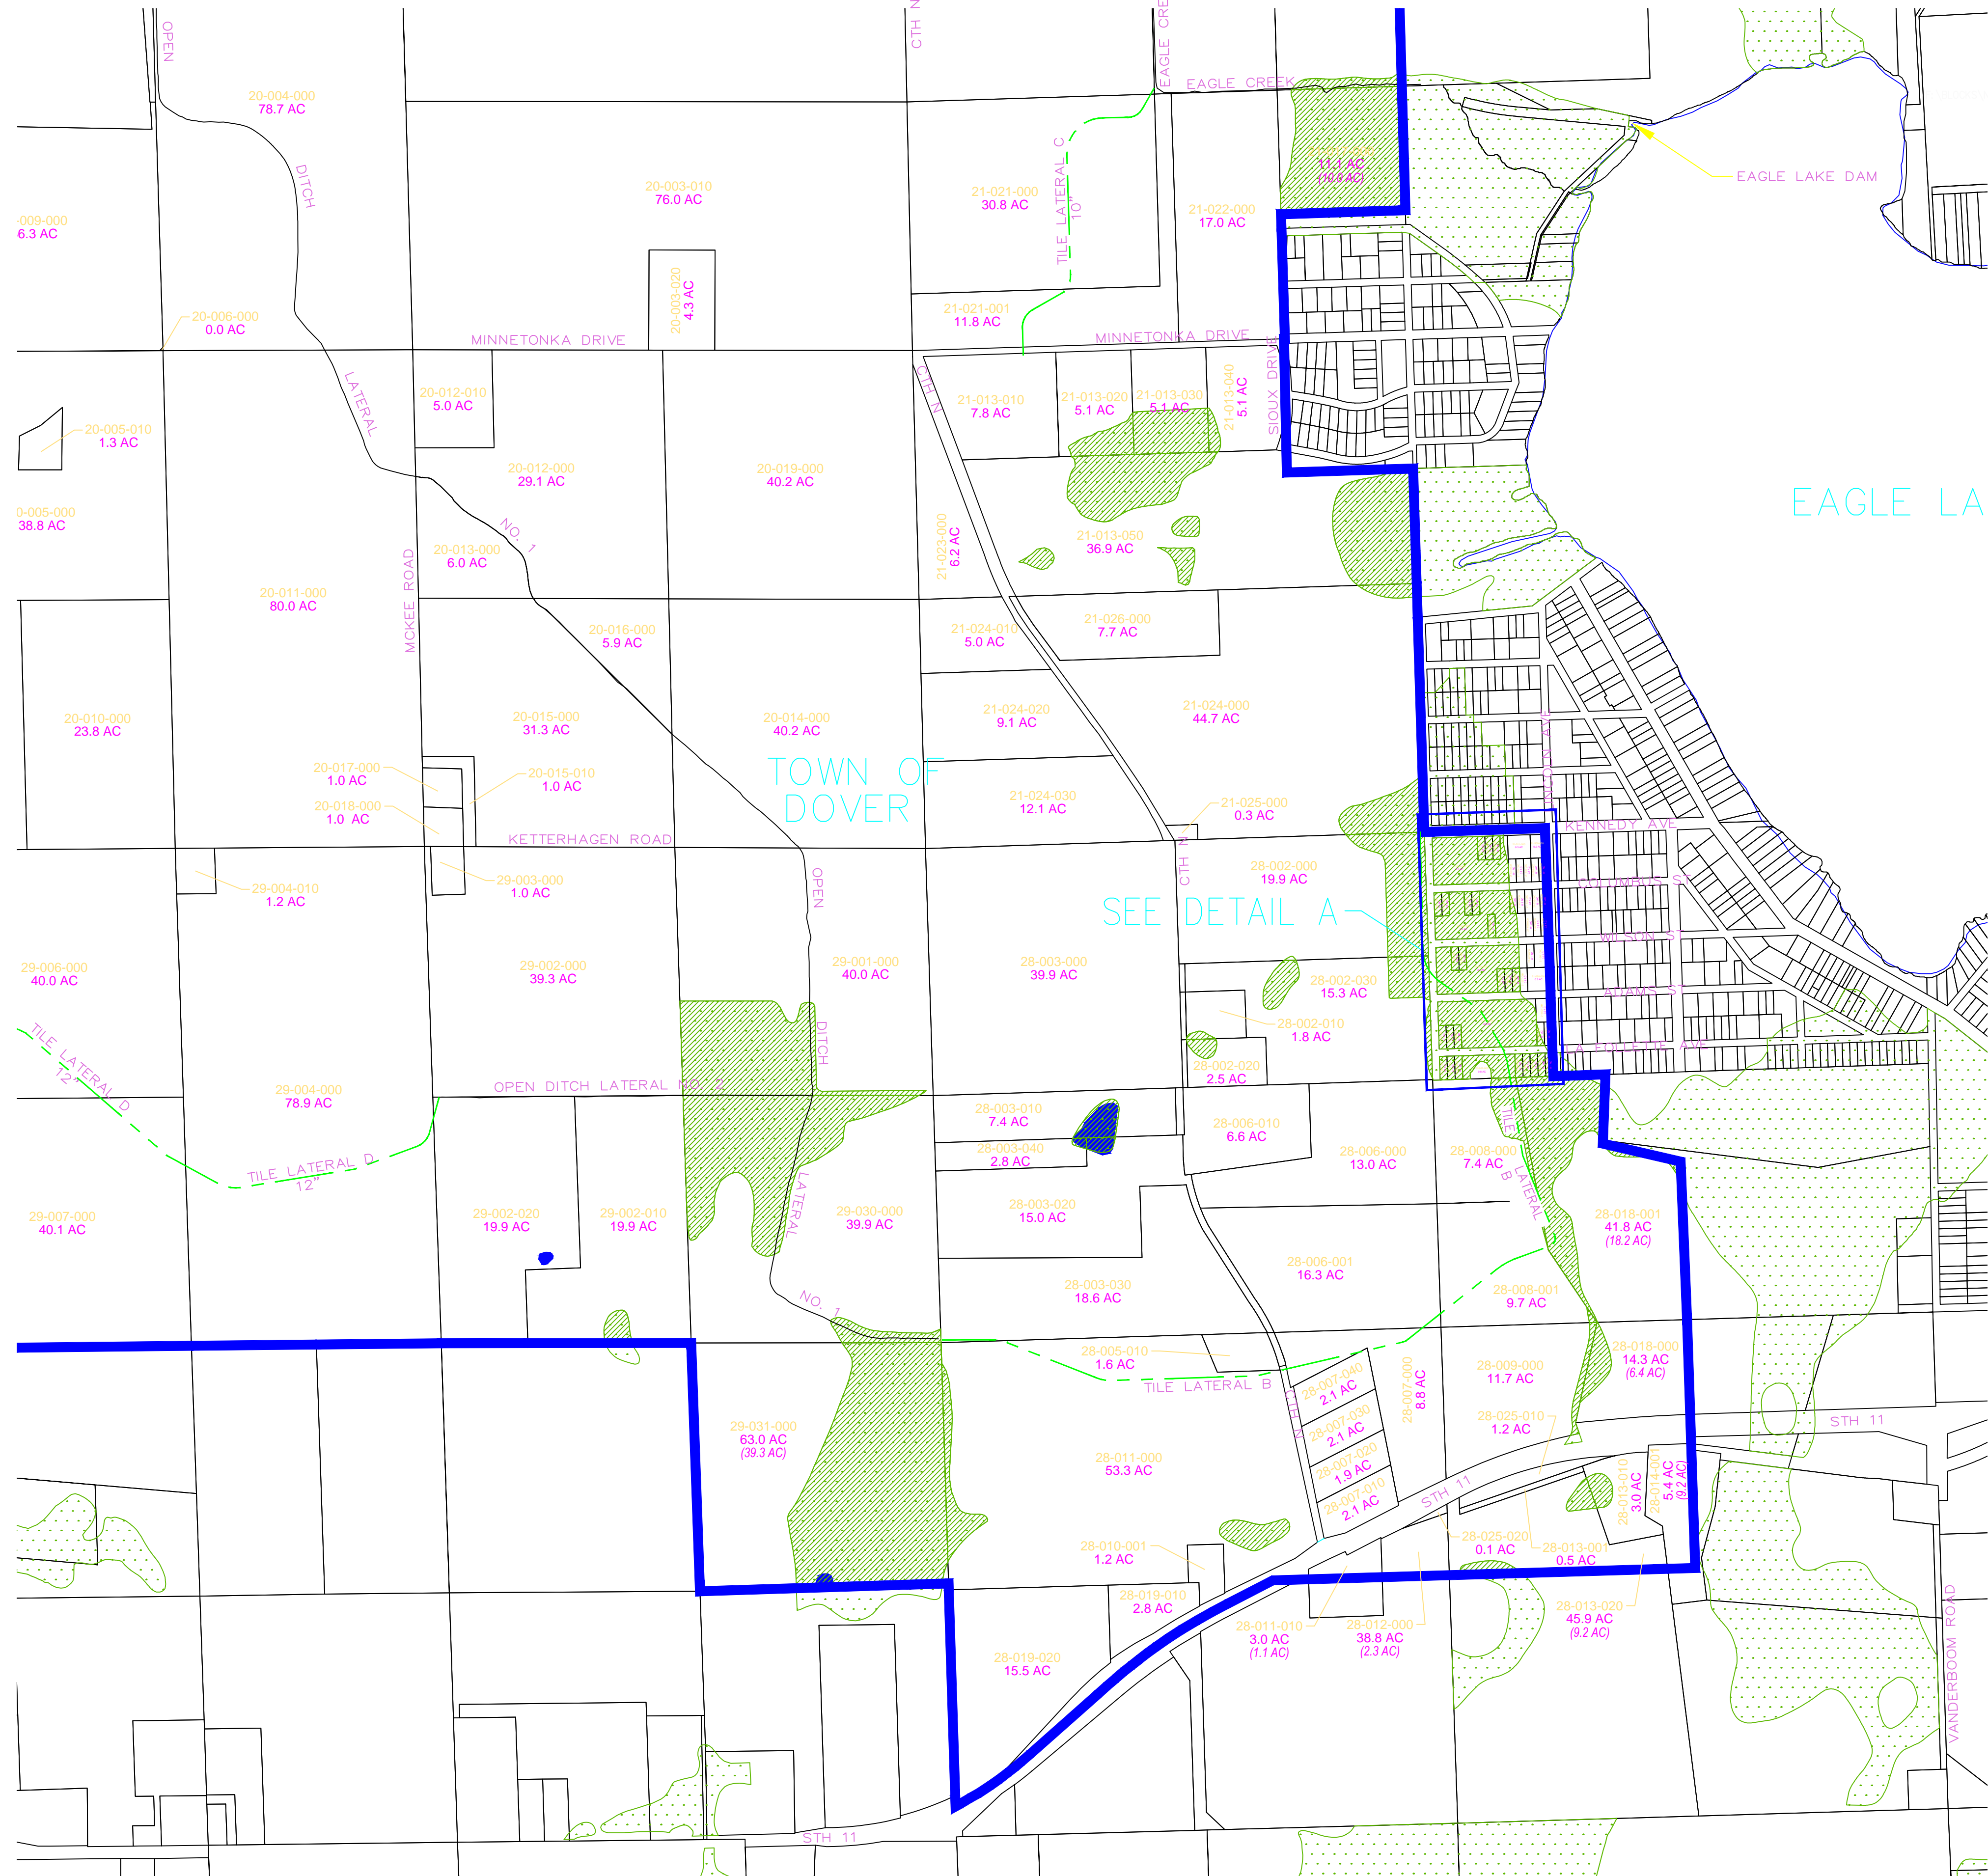


**Nielsen Madsen & Barber S.C.**  
Civil Engineers and Land Surveyors  
1458 Horizon Blvd., Suite 200 Racine, WI. 53406  
Tele: (262)634-5588 Fax: (262)634-5024  
Website www.nmbssc.net

EAGLE CREEK  
DRAINAGE DISTRICT  
MAPPING  
COVER SHEET  
RACINE CO., WISCONSIN

NO.	REVISIONS	BY	DATE

SCALE: 1" = 500'  
PROJ MGR: MRM  
DESIGNER: JJC  
DRAWN BY: JJC  
CHECKED BY: \_\_\_\_\_  
DATE: 06-03-14  
2014.002101  
SHEET  
5 OF 5

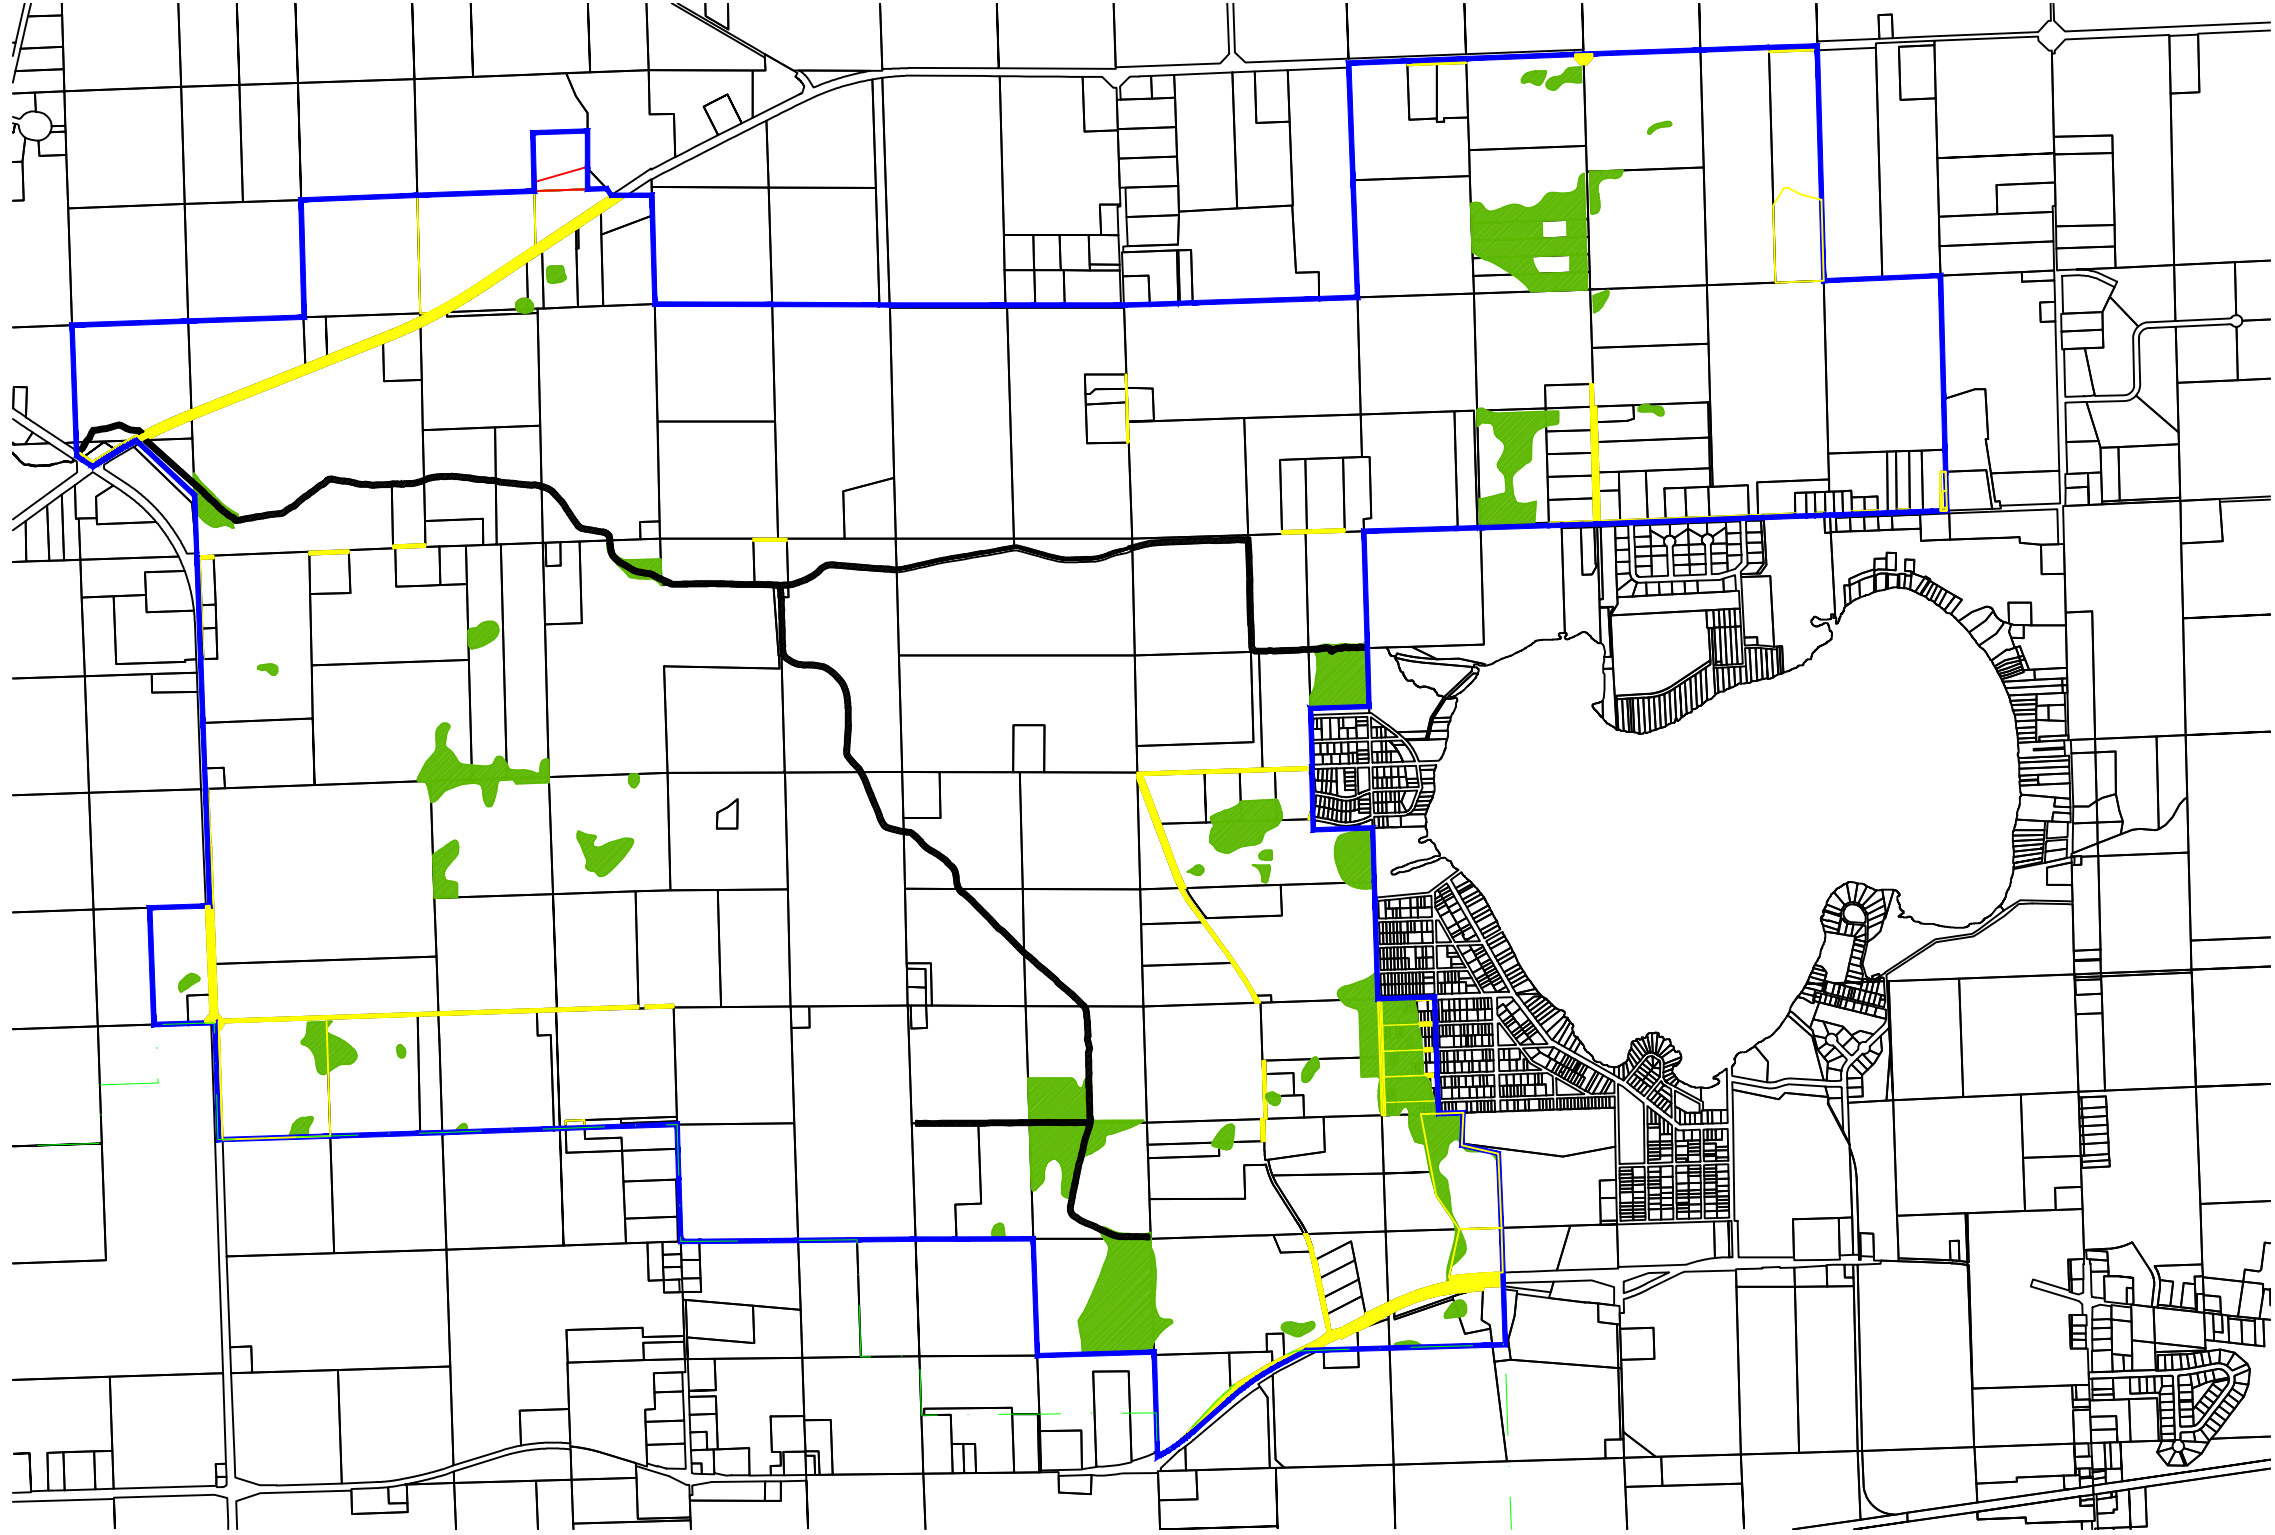

	Gr
	W
	T