

EAGLE CREEK DRAINAGE DISTRICT MAPPING AND BENEFITS ASSESSMENT

for
RACINE COUNTY BOARD OF DRAINAGE COMMISSIONERS



Nielsen Madsen & Barber S.C.
Civil Engineers and Land Surveyors
1458 Horizon Blvd., Suite 200 Racine, WI. 53406
Tele: (262)634-5588 Fax: (262)634-5024
Website www.nmbssc.net

Sheet Index


Plan Sheet	Sheet No.
COVER SHEET	1 OF 5
DISTRICT MAP - NORTHWEST QUARTER	2 OF 5
DISTRICT MAP - NORTHEAST QUARTER	3 OF 5
DISTRICT MAP - SOUTHWEST QUARTER	4 OF 5
DISTRICT MAP - SOUTHEAST QUARTER	5 OF 5

EAGLE CREEK DRAINAGE DISTRICT PARCEL & AREA BREAKDOWN

TOWN	PARCELS	AREA (AC)
TOWN OF BURLINGTON	2	21
TOWN OF DOVER	258	4,092
VILLAGE OF ROCHESTER	3	47
TOTAL	263	4,160

EAGLE CREEK DRAINAGE DISTRICT CANAL, DITCH & TILE LENGTHS

BRANCH	DITCH (FT)	TILE (FT)
EAGLE CREEK CANAL	16,080	-
OPEN DITCH LATERAL 1	9,738	-
OPEN DITCH LATERAL 2	2,012	-
TILE LAT. A	-	8,731
TILE LAT. A-1	-	1,482
TILE LAT. A-2	-	931
TILE LAT. B	-	5,837
TILE LAT. C	-	1,835
TILE LAT. D	-	4,926
TILE LAT. D-1	-	179
TILE LAT. E	-	6,618

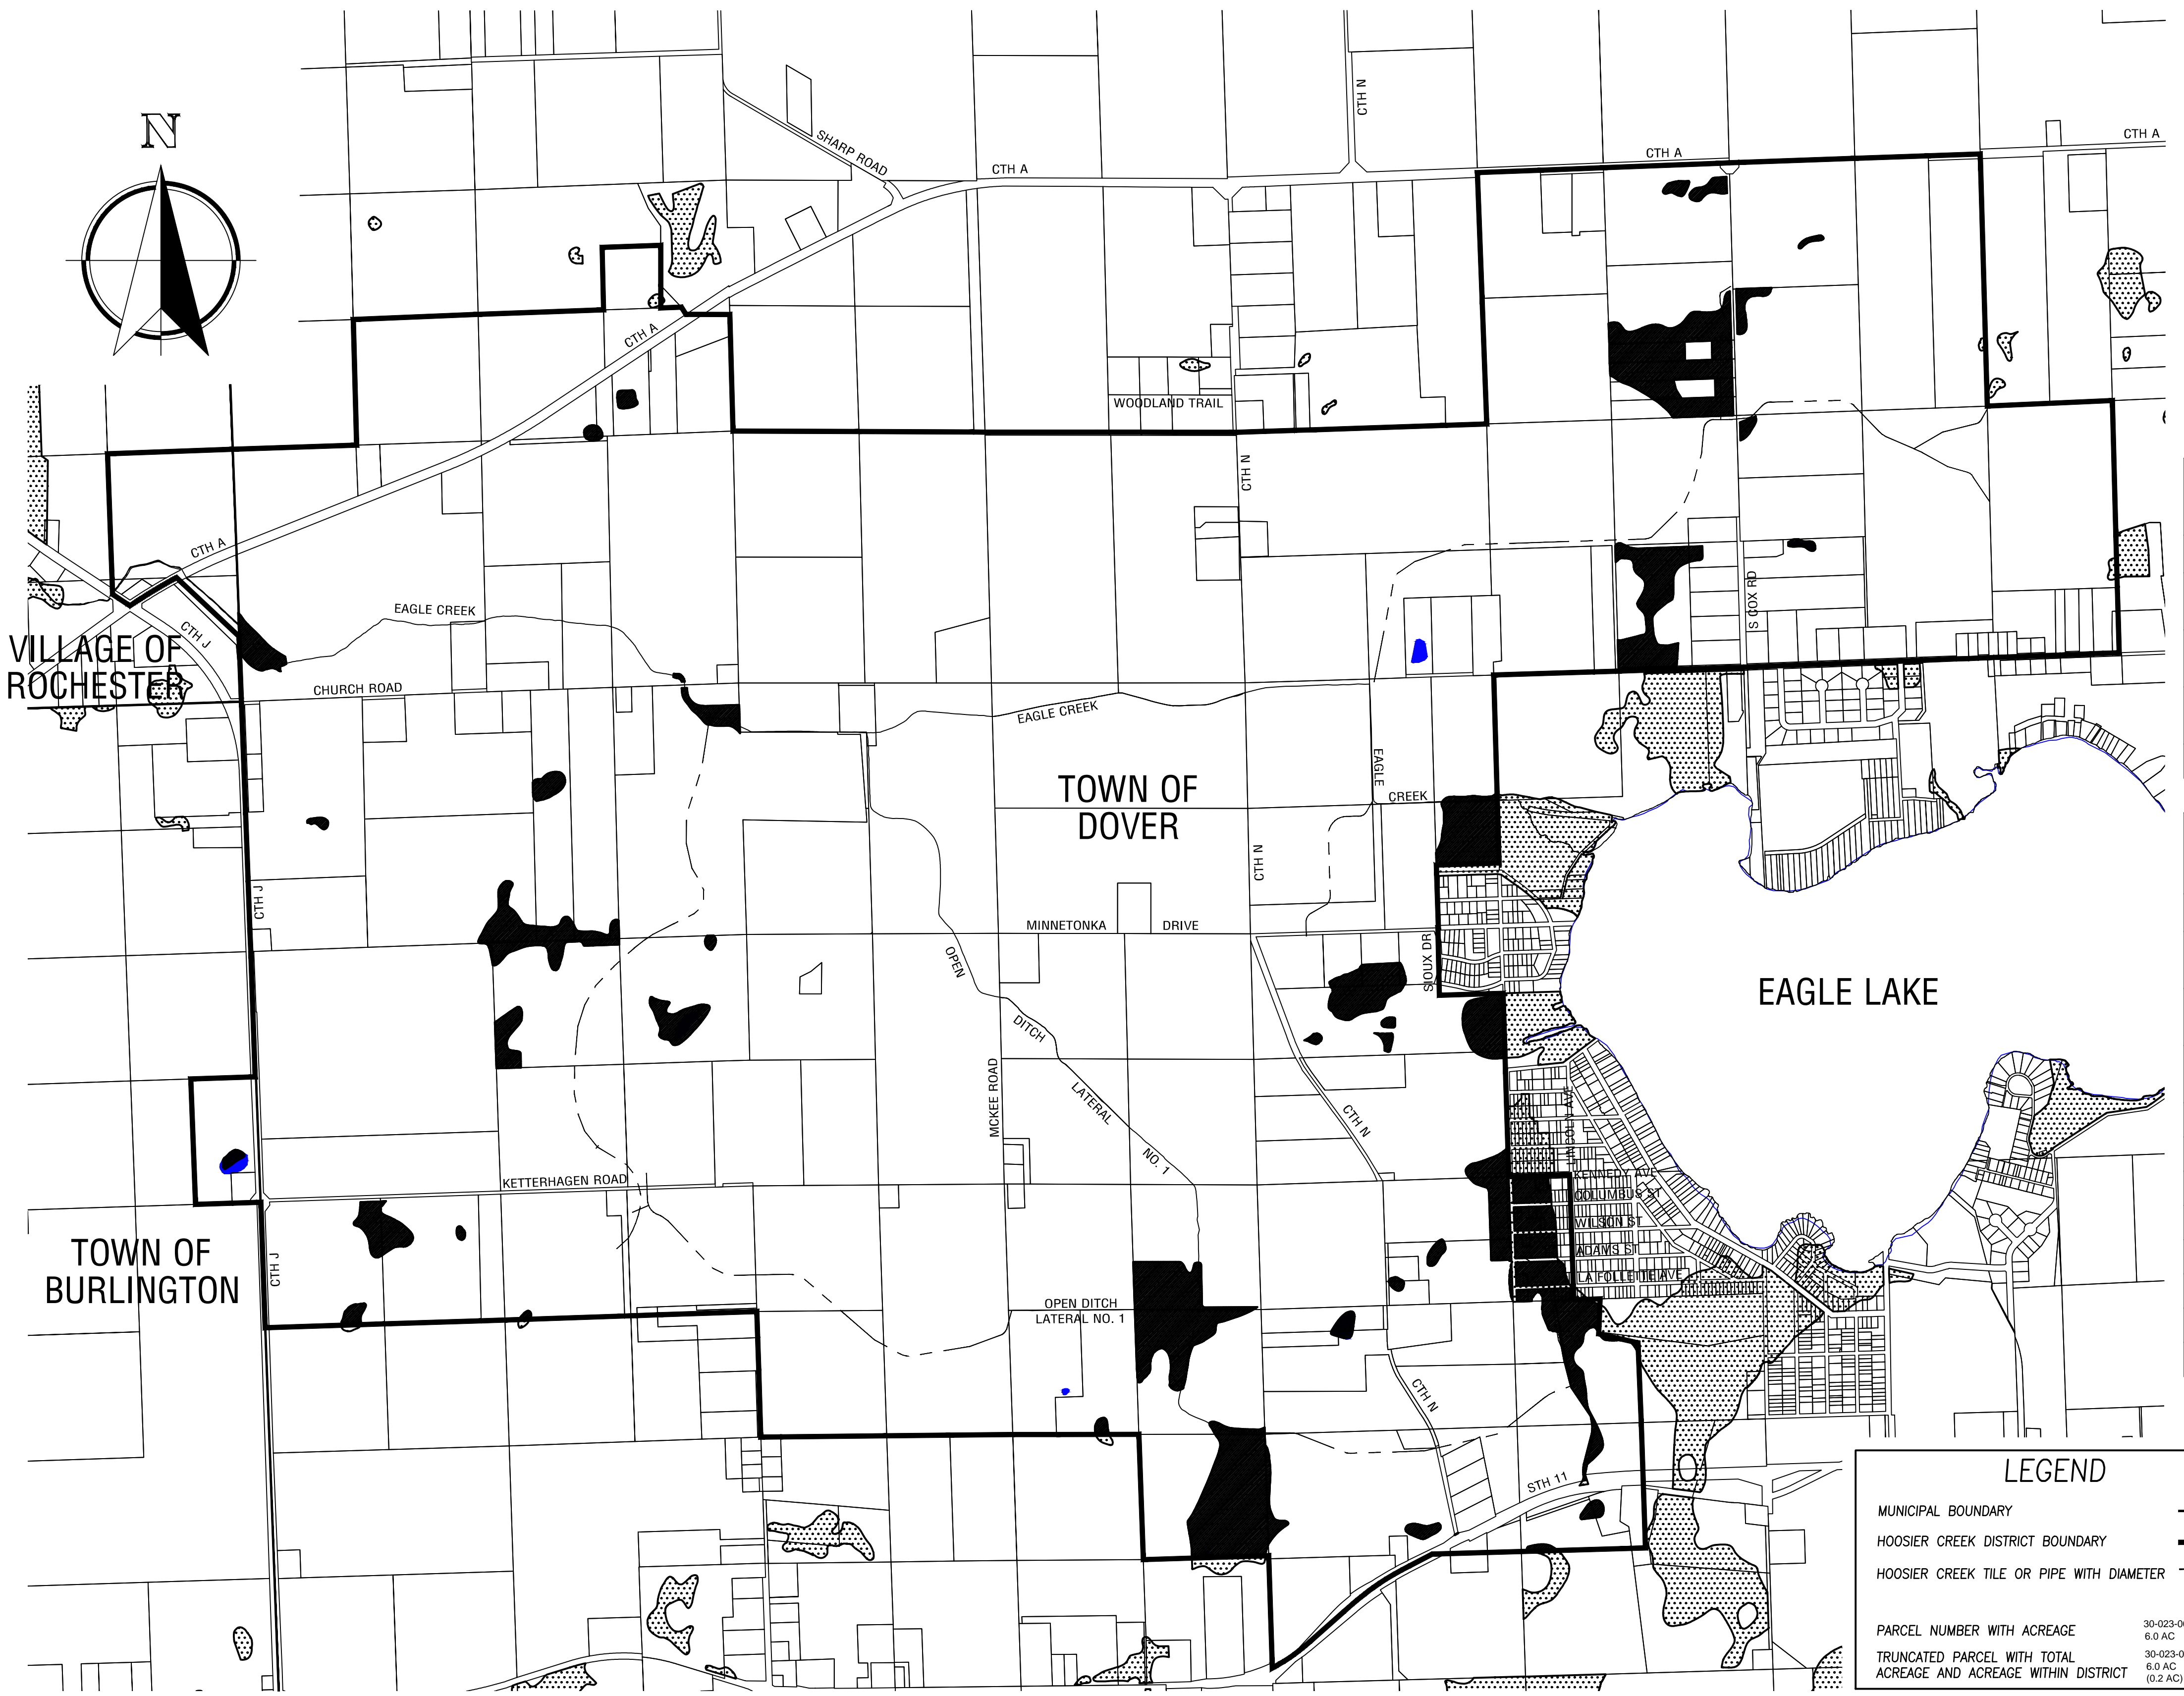

LEGEND

- MUNICIPAL BOUNDARY ———
- HOOSIER CREEK DISTRICT BOUNDARY ———
- HOOSIER CREEK TILE OR PIPE WITH DIAMETER ———

- PARCEL NUMBER WITH ACREAGE 30-023-000
6.0 AC
- TRUNCATED PARCEL WITH TOTAL ACREAGE AND ACREAGE WITHIN DISTRICT 30-023-000
6.0 AC
(0.2 AC)

EAGLE CREEK DRAINAGE DISTRICT MAPPING COVER SHEET RACINE CO., WISCONSIN



NO.	DATE	BY	REVISIONS

SCALE: 1" = 1000'

PROJ MGR: MRM
DESIGNER: JJC
DRAWN BY: JJC
CHECKED BY: ---

DATE: 06-03-14
2014.0021.01

SHEET
1 OF 5

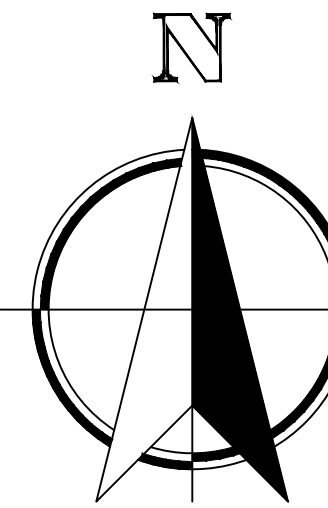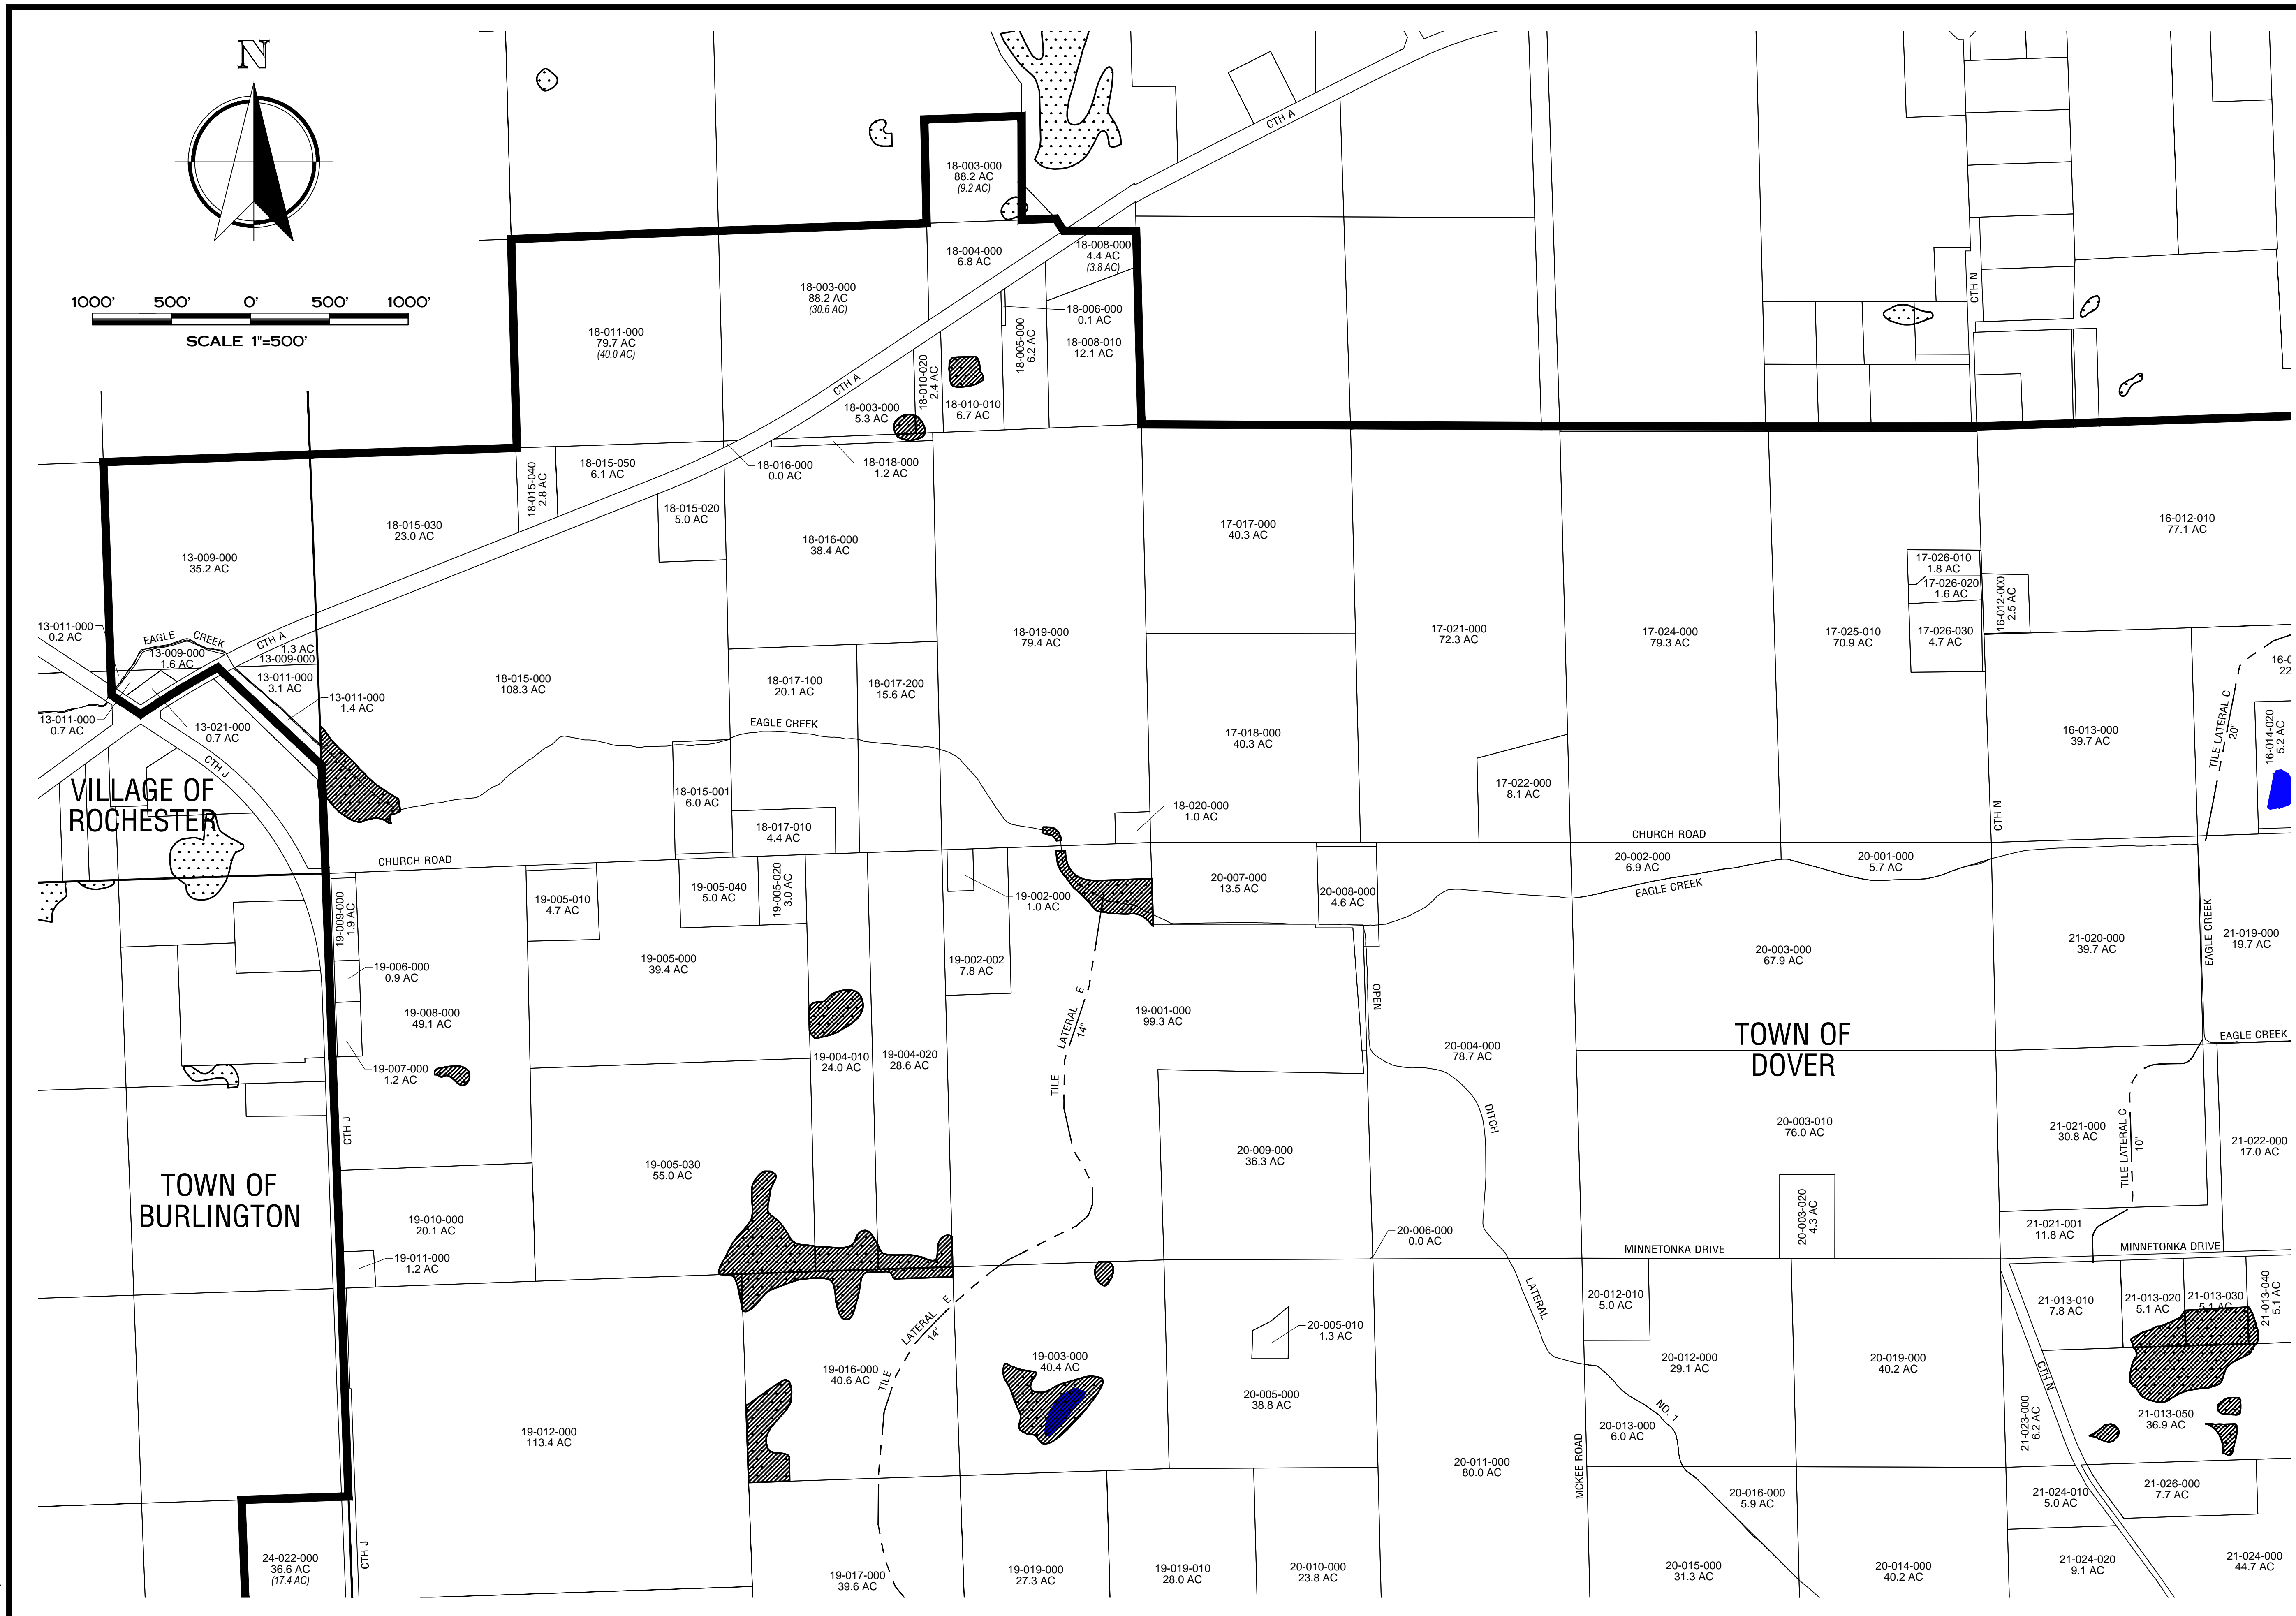

Nielsen Madsen & Barber S.C.
Civil Engineers and Land Surveyors
1458 Horizon Blvd., Suite 200 Racine, WI. 53406
Tele: (262)634-5588 Fax: (262)634-5024
Website www.nmbosc.net

EAGLE CREEK DRAINAGE DISTRICT MAPPING COVER SHEET
RACINE CO., WISCONSIN

NO.	DATE	REVISIONS	BY


SCALE: 1" = 500'
 PROJ MGR: MRM
 DESIGNER: JJC
 DRAWN BY: JJC
 CHECKED BY: ___
 DATE: 06-03-14
 2014.0021.01 SHEET
 2 OF 5

Monday, June 02, 2014 3:39:36 PM



Nielsen Madsen & Barber S.C.
 Civil Engineers and Land Surveyors
 1458 Horizon Blvd., Suite 200 Racine, WI. 53406
 Tele: (262)634-5588 Fax: (262)634-5024
 Website www.nmbssc.net

**EAGLE CREEK
 DRAINAGE DISTRICT
 MAPPING
 COVER SHEET**
 RACINE CO., WISCONSIN

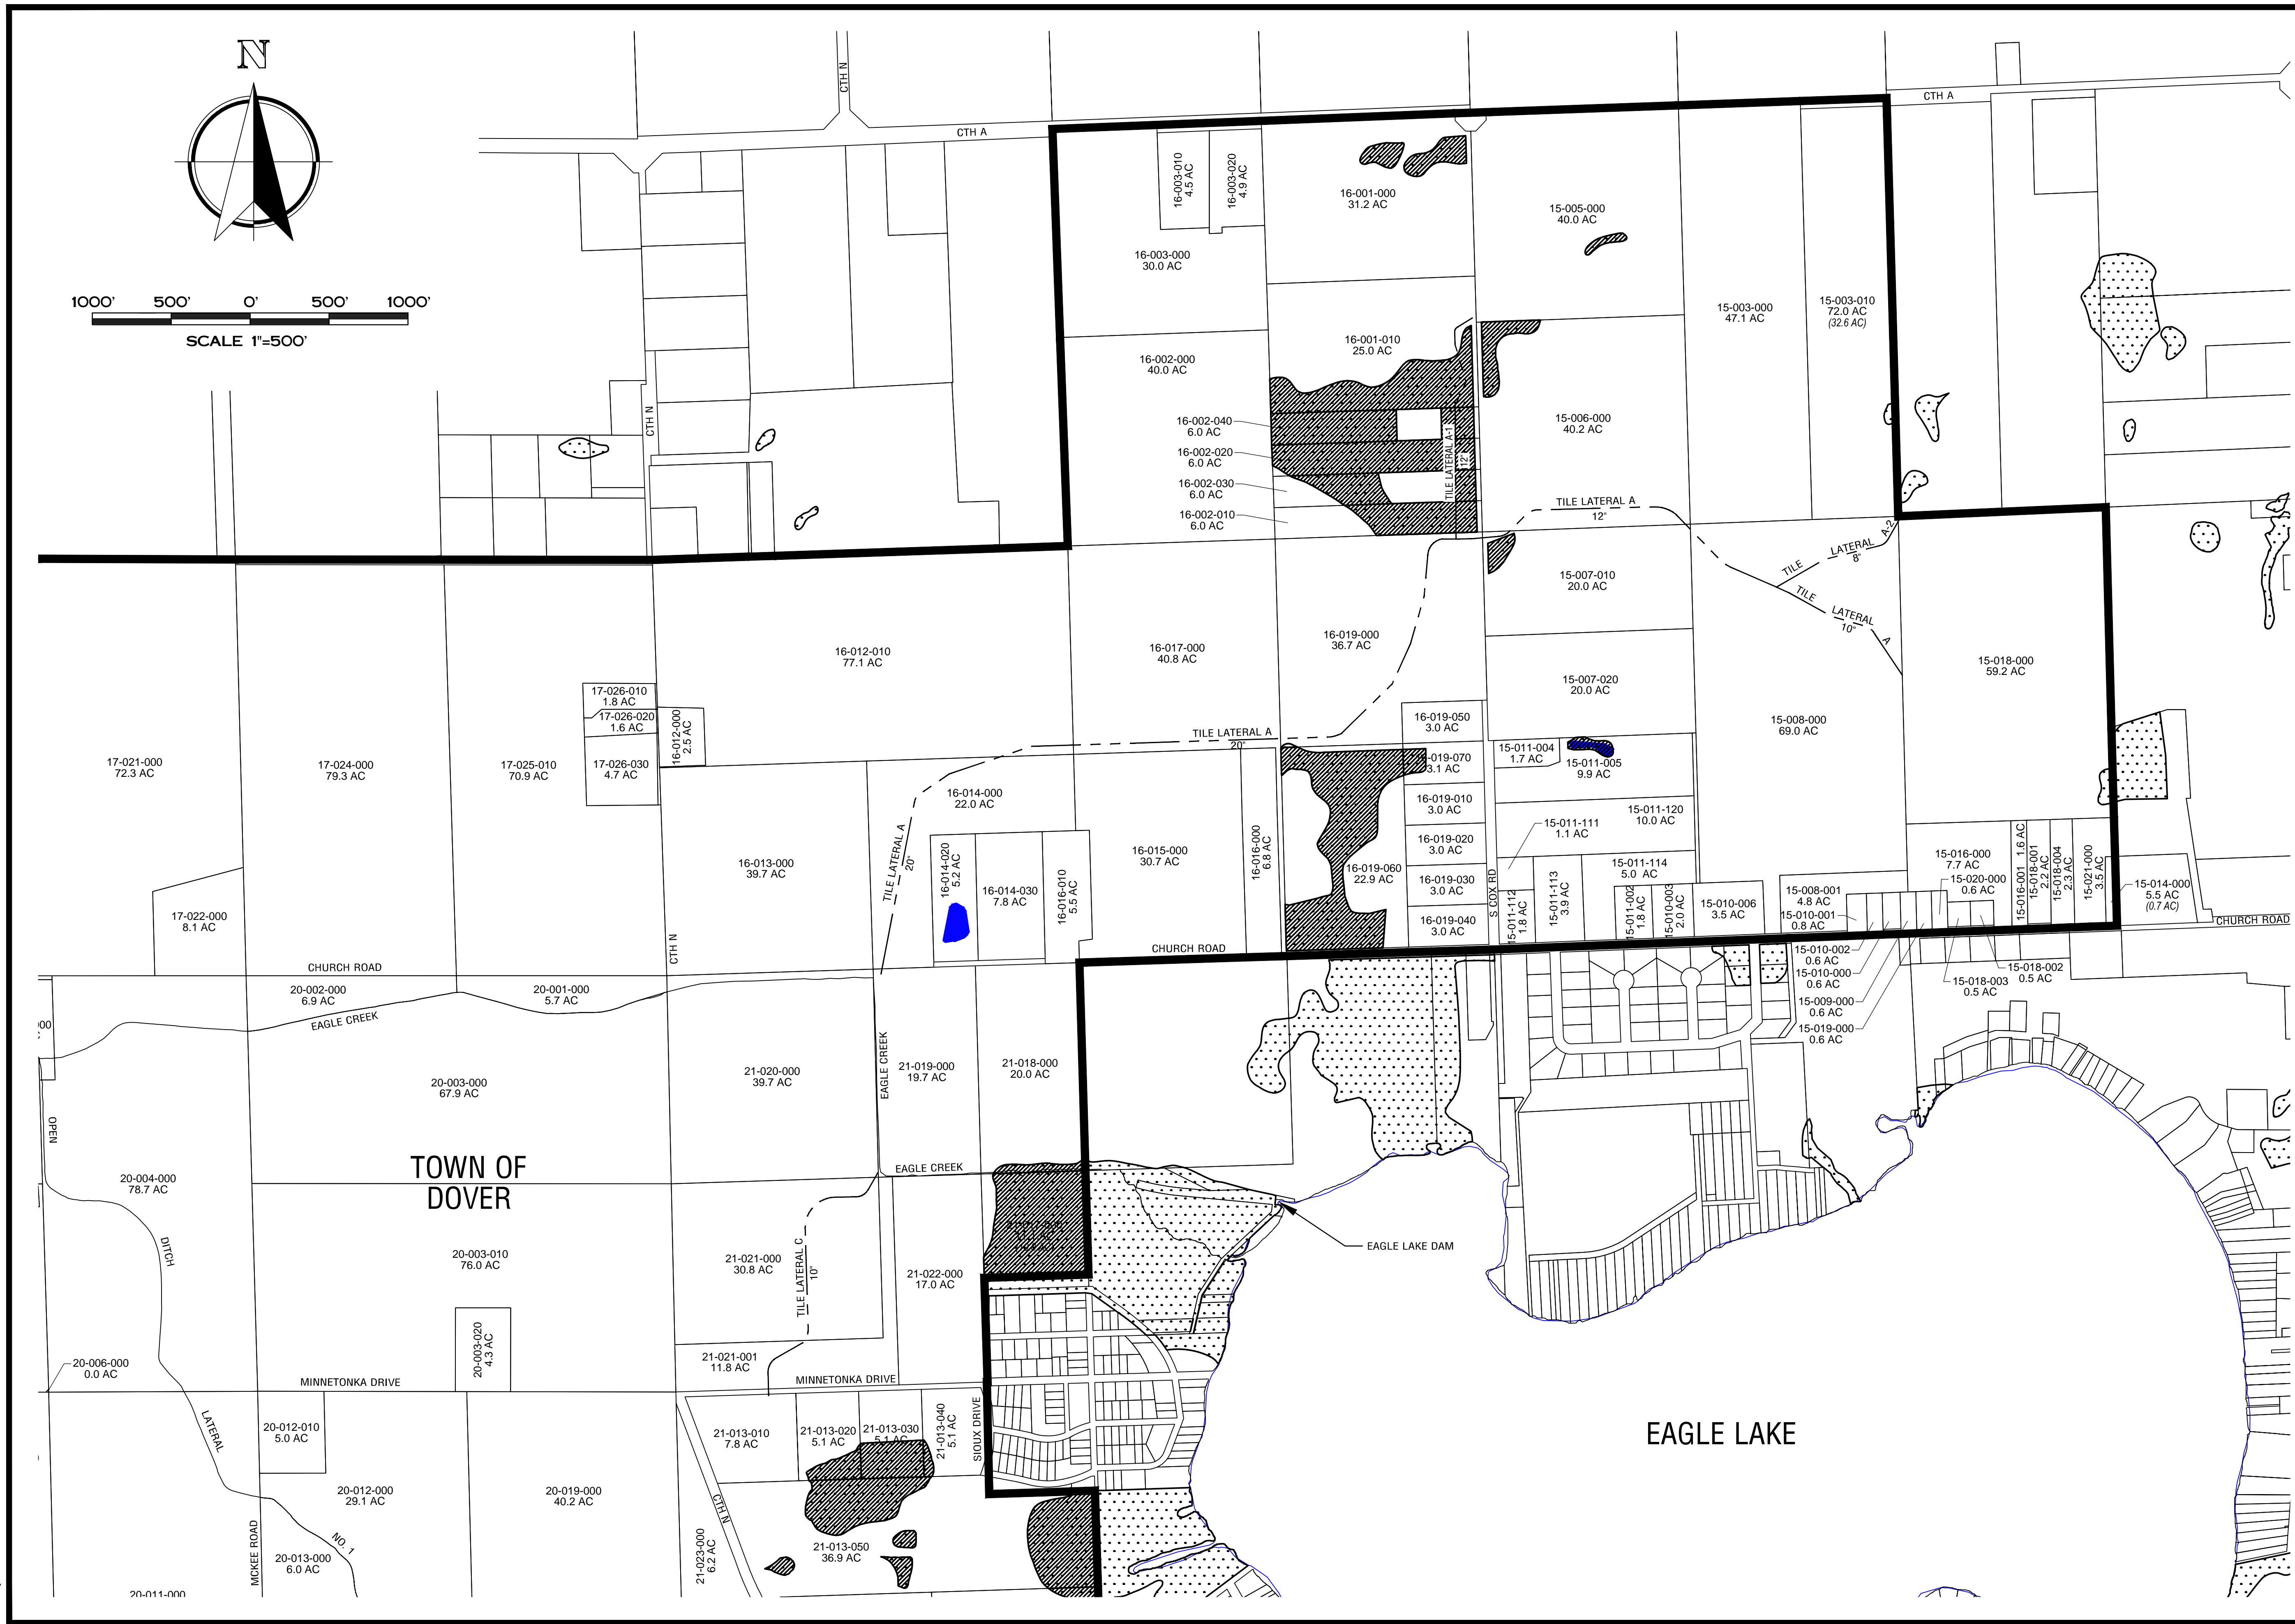

NO.	REVISIONS	BY	DATE

SCALE: 1" = 500'
 PROJ MGR: MRM
 DESIGNER: JJC
 DRAWN BY: JJC
 CHECKED BY: ---
 DATE: 06-03-14
 2014.0021.01
 SHEET
3 OF **5**

Monday, June 02, 2014 3:39:41 PM





Nielsen Madsen & Barber S.C.
 Civil Engineers and Land Surveyors
 1458 Horizon Blvd., Suite 200 Racine, WI. 53406
 Tele: (262)634-5588 Fax: (262)634-5024
 Website www.nmbssc.net

**EAGLE CREEK DISTRICT
 DRAINAGE DISTRICT
 MAPPING
 COVER SHEET
 RACINE CO., WISCONSIN**

NO.	REVISIONS	BY	DATE



SCALE: 1" = 500'
 PROJ MGR: MRM
 DESIGNER: JJC
 DRAWN BY: JJC
 CHECKED BY: ---
 DATE: 06-03-14
 2014.0021.01
 SHEET
4 OF **5**

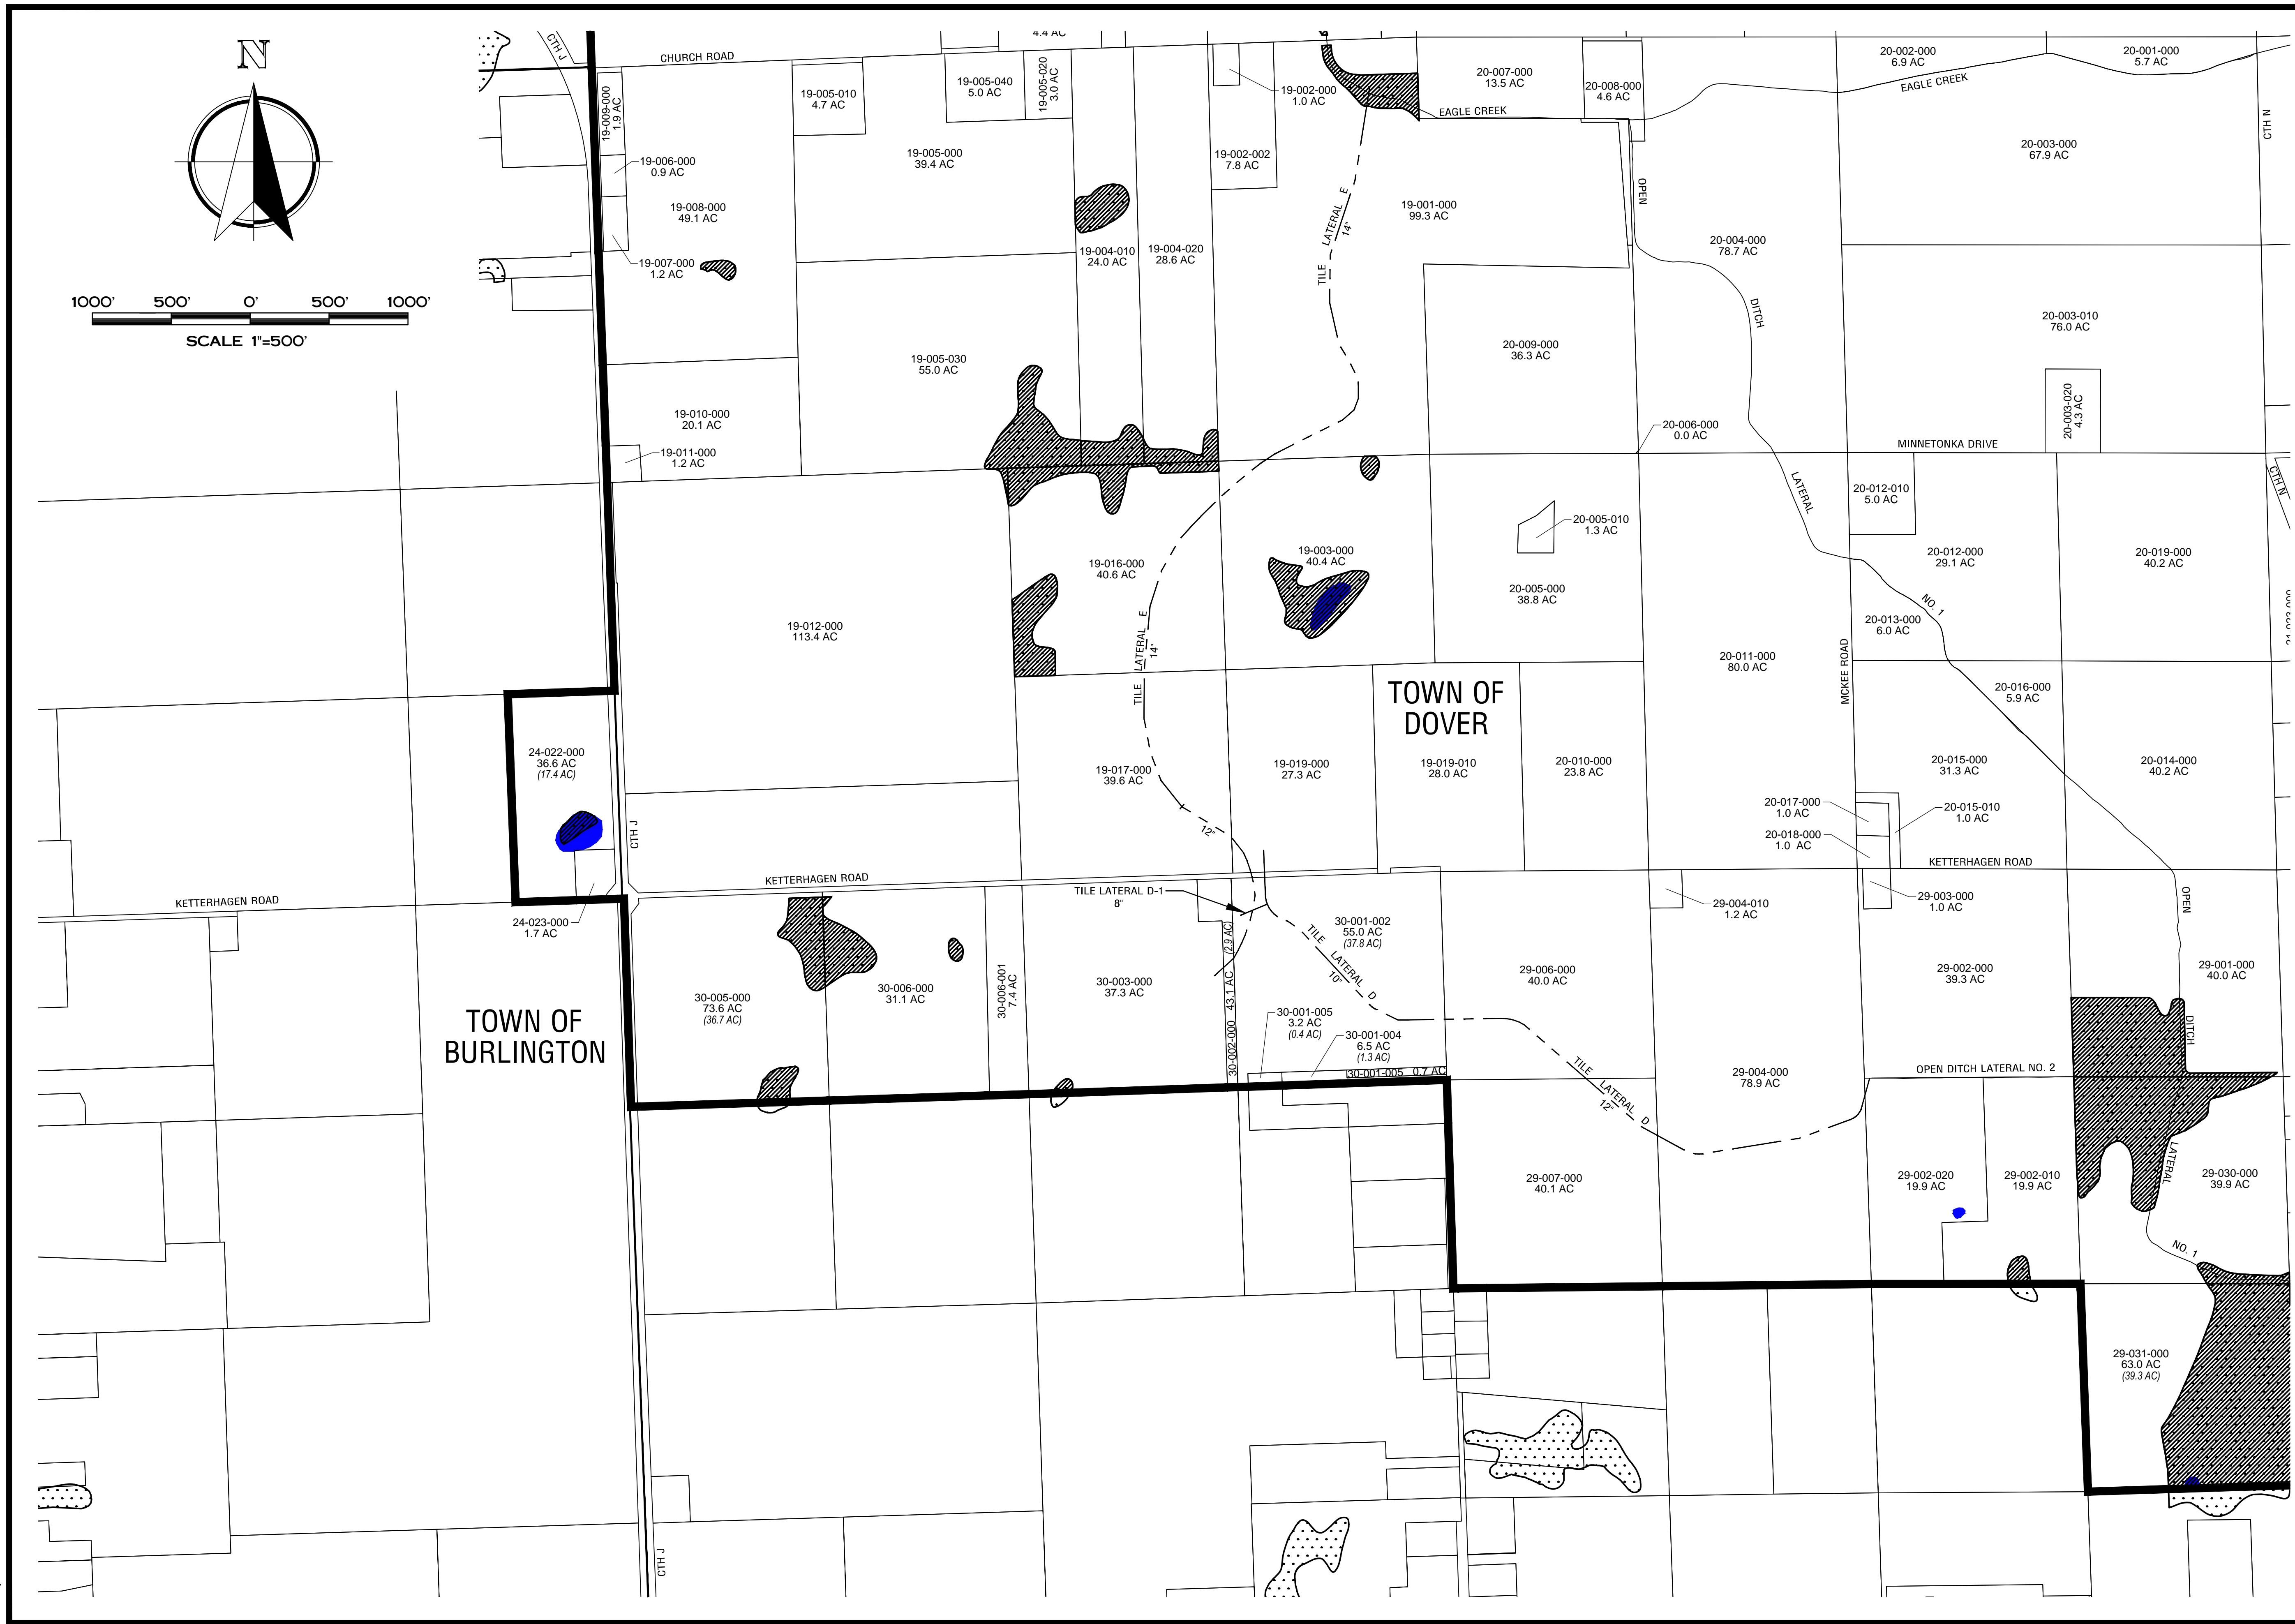

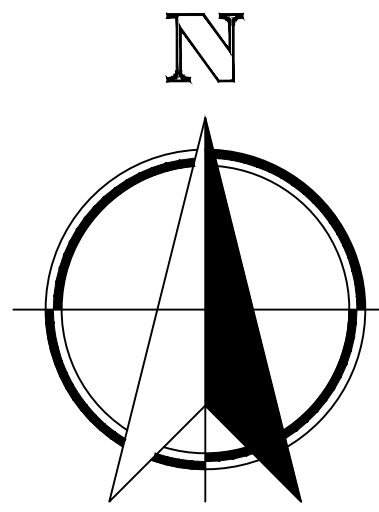

1000' 500' 0' 500' 1000'

SCALE 1"=500'

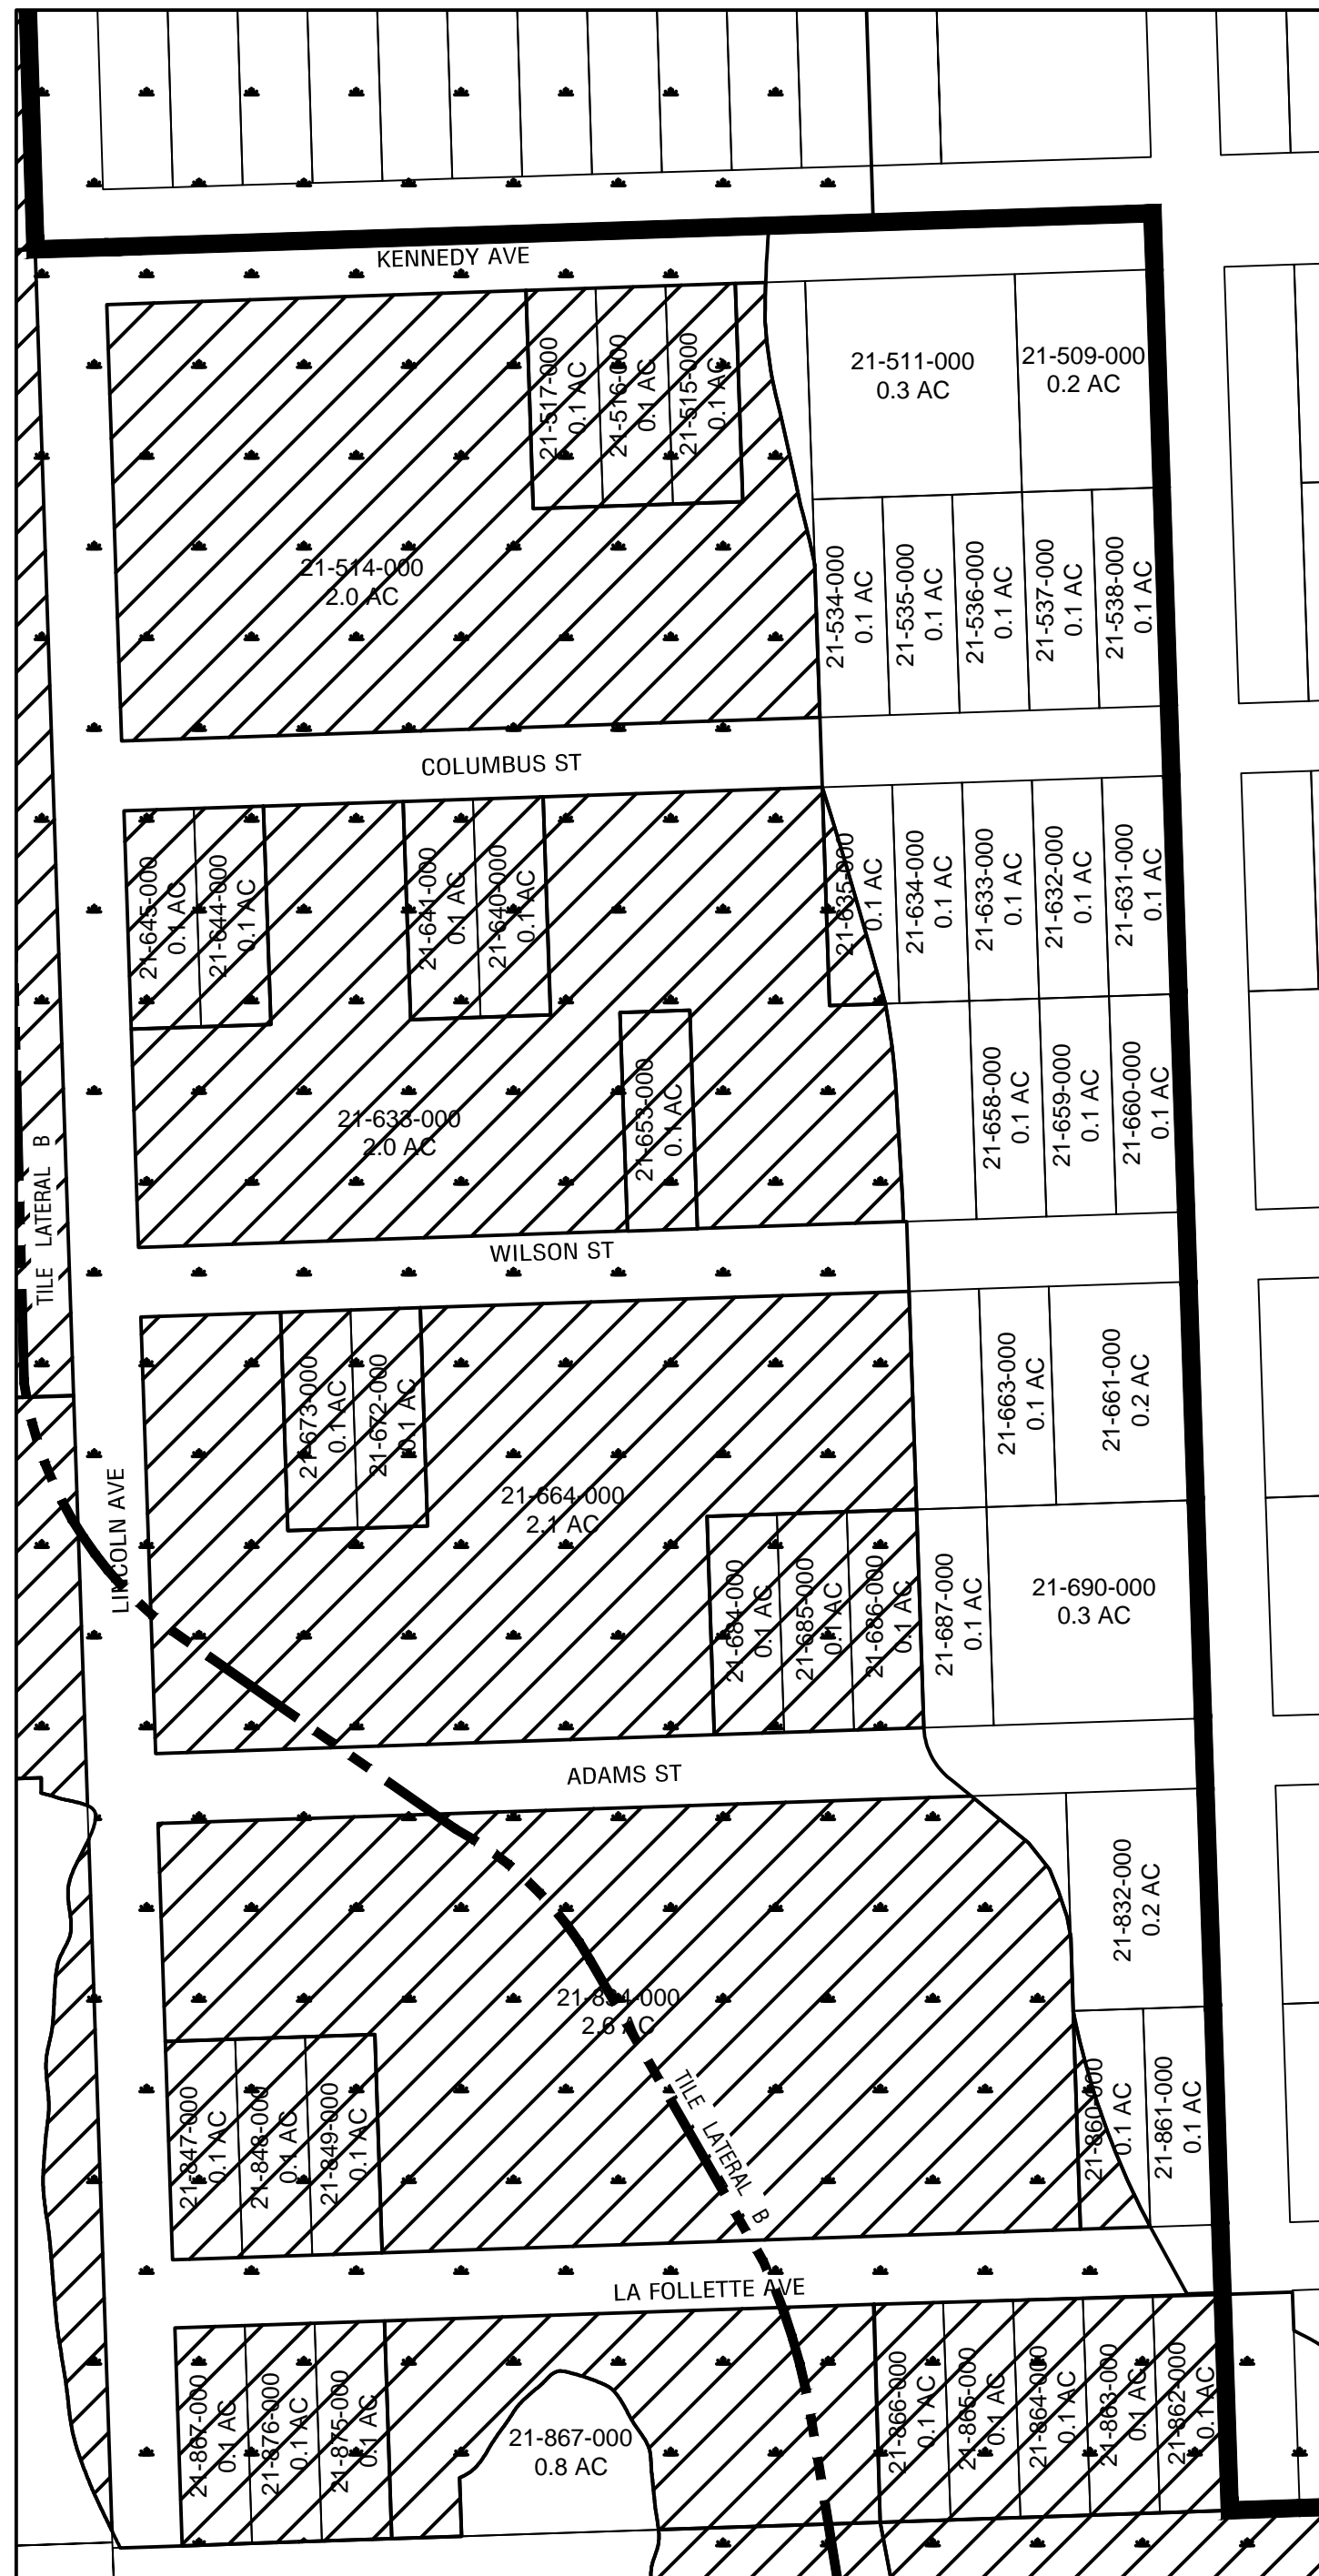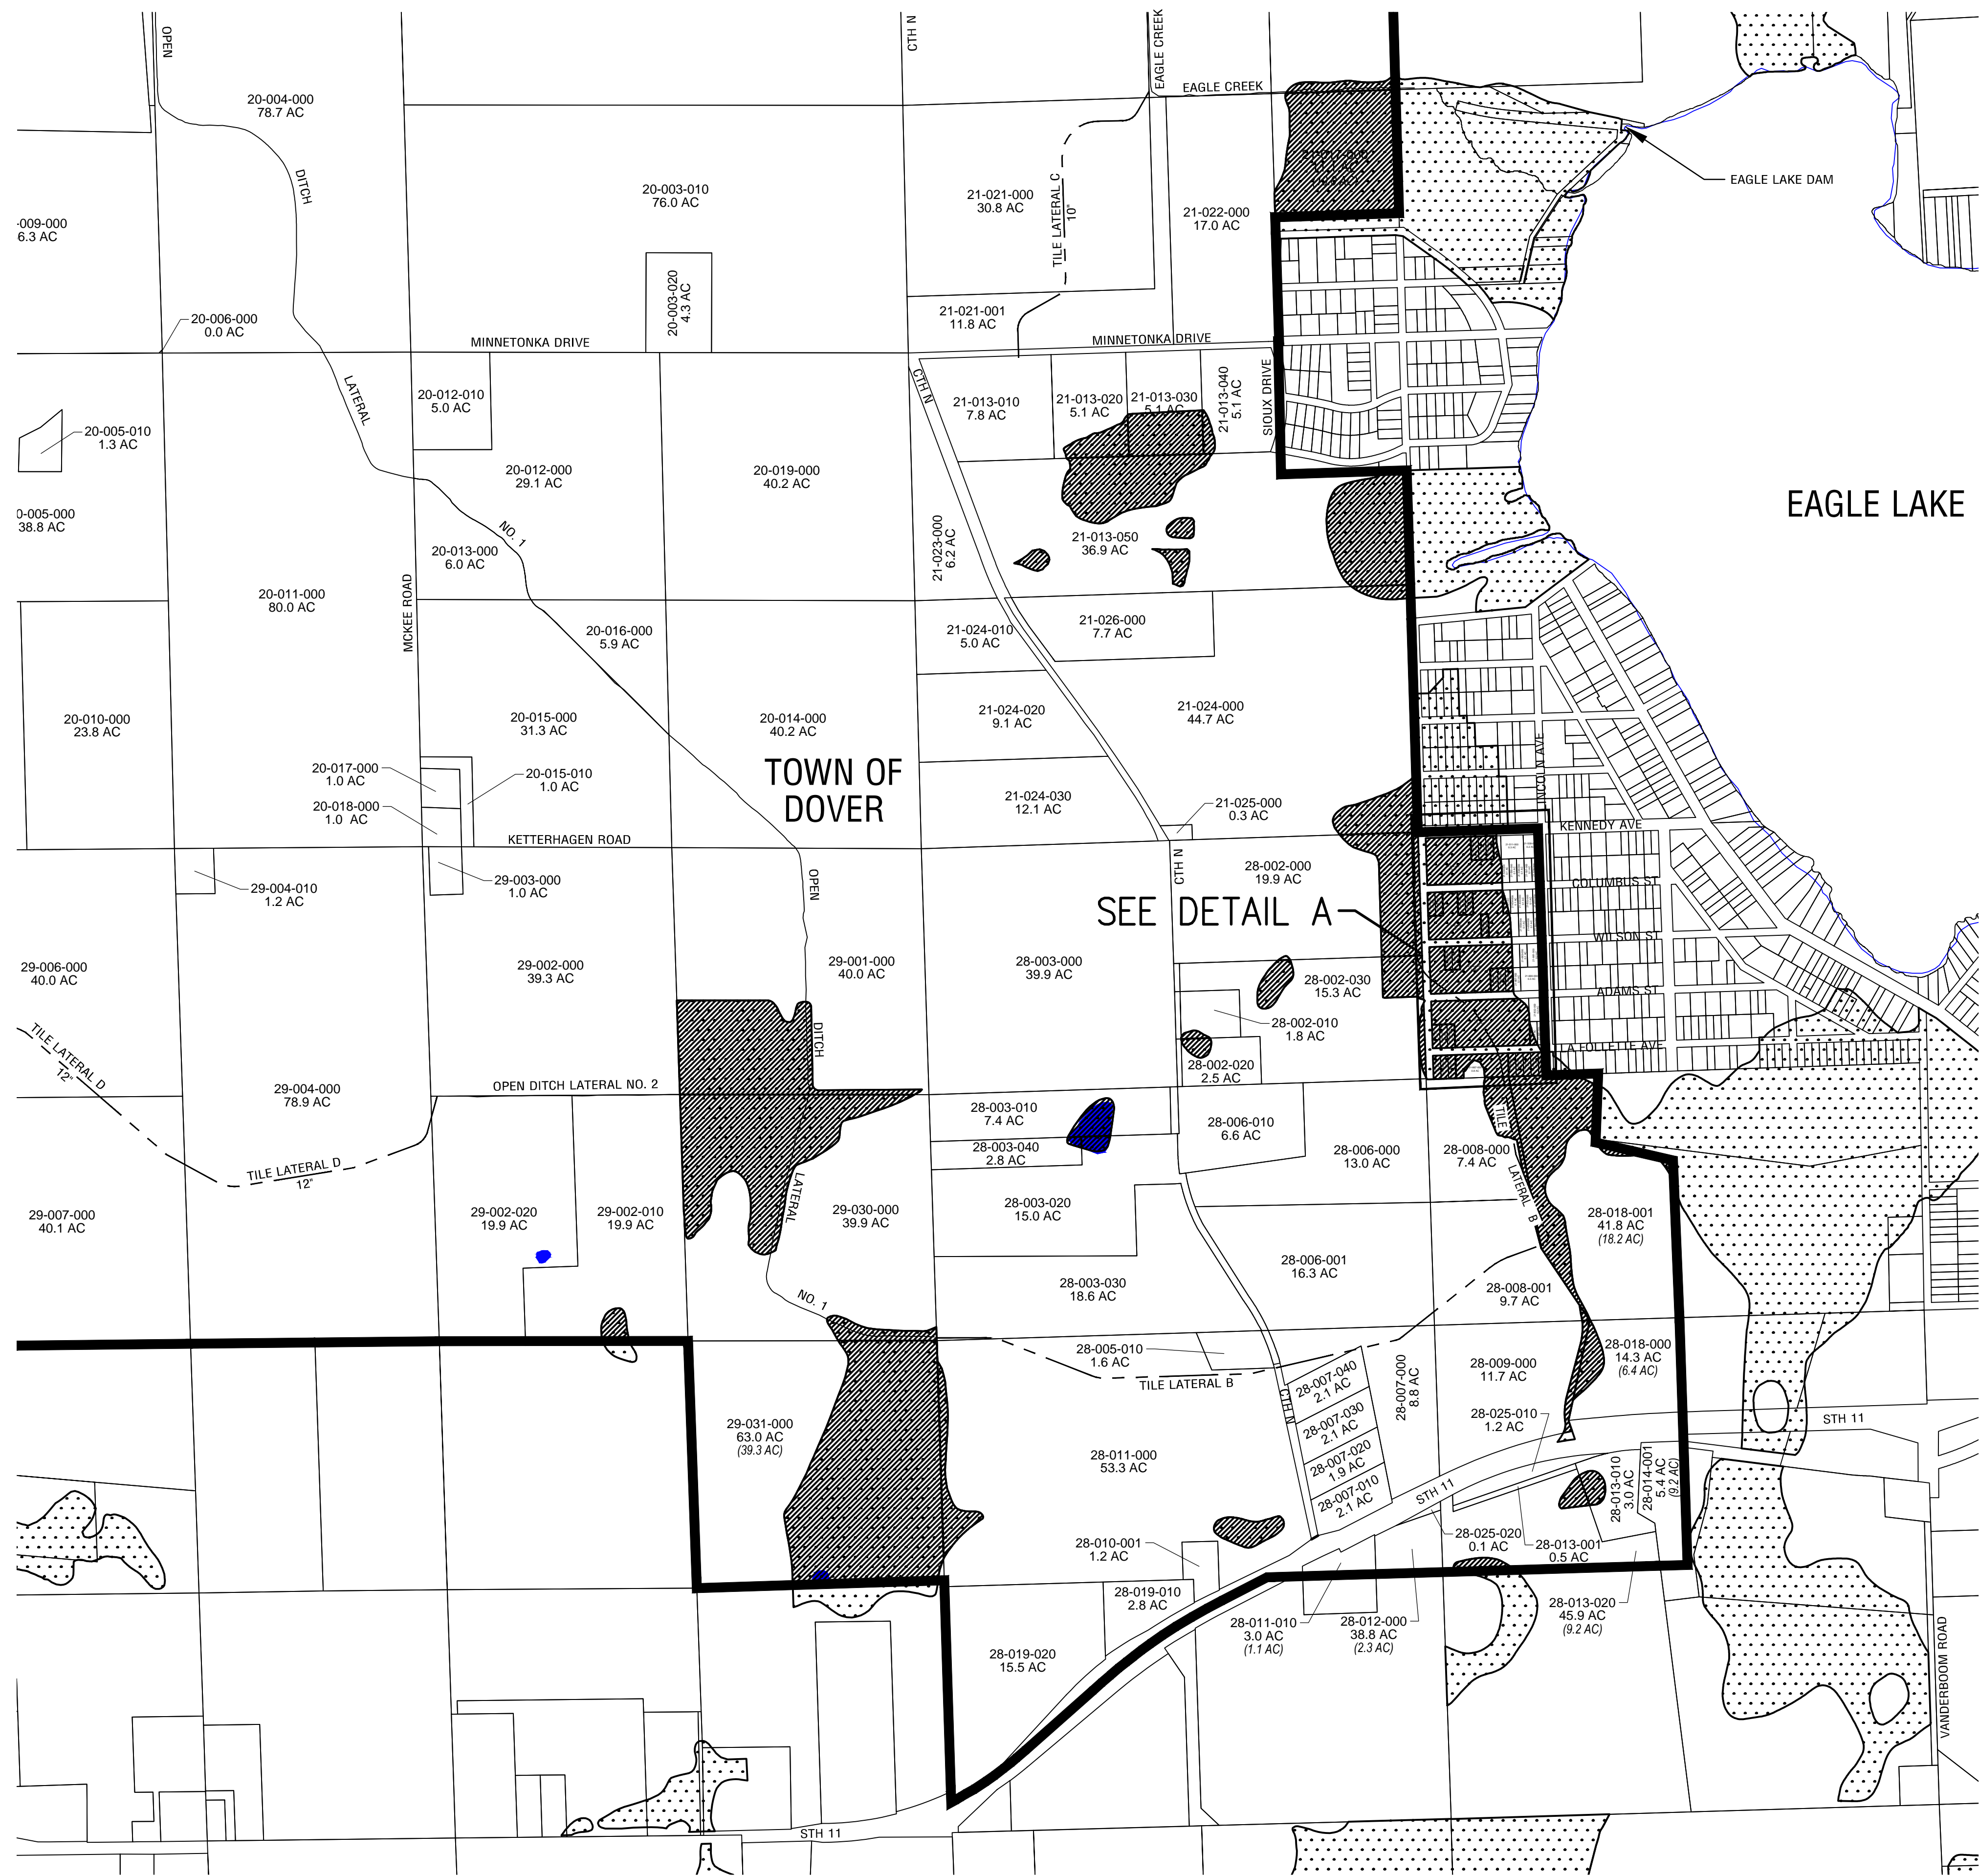

DETAIL A

SCALE 1"=100'

Monday, June 02, 2014 3:39:52 PM



Nielsen Madsen & Barber S.C.
 Civil Engineers and Land Surveyors
 1458 Horizon Blvd., Suite 200 Racine, WI 53406
 Tele: (262)634-5588 Fax: (262)634-5024
 Website www.nmbssc.net

**EAGLE CREEK
 DRAINAGE DISTRICT
 MAPPING
 COVER SHEET**
 RACINE CO., WISCONSIN

NO.	REVISIONS	BY	DATE

SCALE: 1" = 500'

PROJ MGR: MRM
 DESIGNER: JJC
 DRAWN BY: JJC
 CHECKED BY: ---

DATE: 06-03-14

2014.0021.01

SHEET
5 OF **5**