

LEGEND	
MUNICIPAL BOUNDARY	---
FARM 1 DISTRICT BOUNDARY	- - - - -
FARM 1 TILE OR PIPE WITH DIAMETER	— 18 —
FARM 1 ABANDONED TILE	— 8 —
PARCEL NUMBER WITH ACREAGE	30-023-000 6.0 AC
TRUNCATED PARCEL WITH TOTAL ACREAGE AND ACREAGE WITHIN DISTRICT	30-023-000 6.0 AC (0.2 AC)
WETLANDS	[Stippled pattern]

**NOTE**  
TILE LOCATIONS WERE NOT FIELD LOCATED. THE TILE LOCATIONS, AS SHOWN, WERE IMPORTED FROM THE EXISTING FARM DRAINAGE MAP.





**Nielsen Madsen & Barber S.C.**  
Civil Engineers and Land Surveyors  
1339 Washington Ave., Racine, WI. 53403  
Tel: (262)634-5588 Fax: (262)634-5024  
Website www.nmbssc.net

**RACINE COUNTY BOARD OF DRAINAGE COMMISSIONERS**  
**WATERFORD DRAINAGE DISTRICT (FARM NO. 1)**  
RACINE COUNTY, WISCONSIN

NO.	REVISION	DATE

PROJ. MGR: MRM  
DRAFTED: JEG  
DATE: 7-8-2014  
CHECKED: JJC  
DATE: 7-14-2014

**2011.0044.02**  
SHEET  
**1** OF **2**

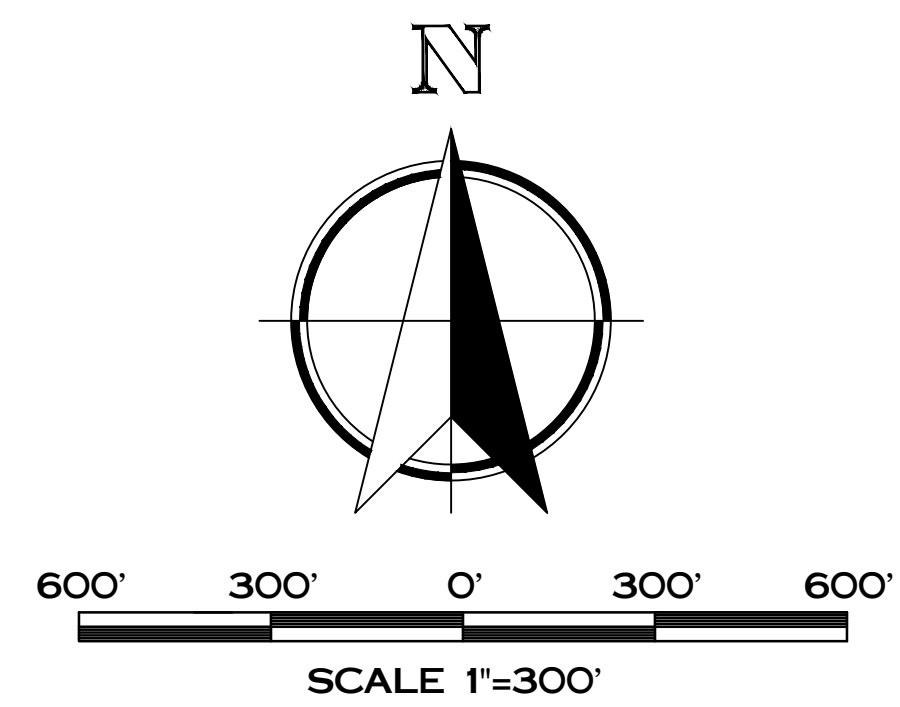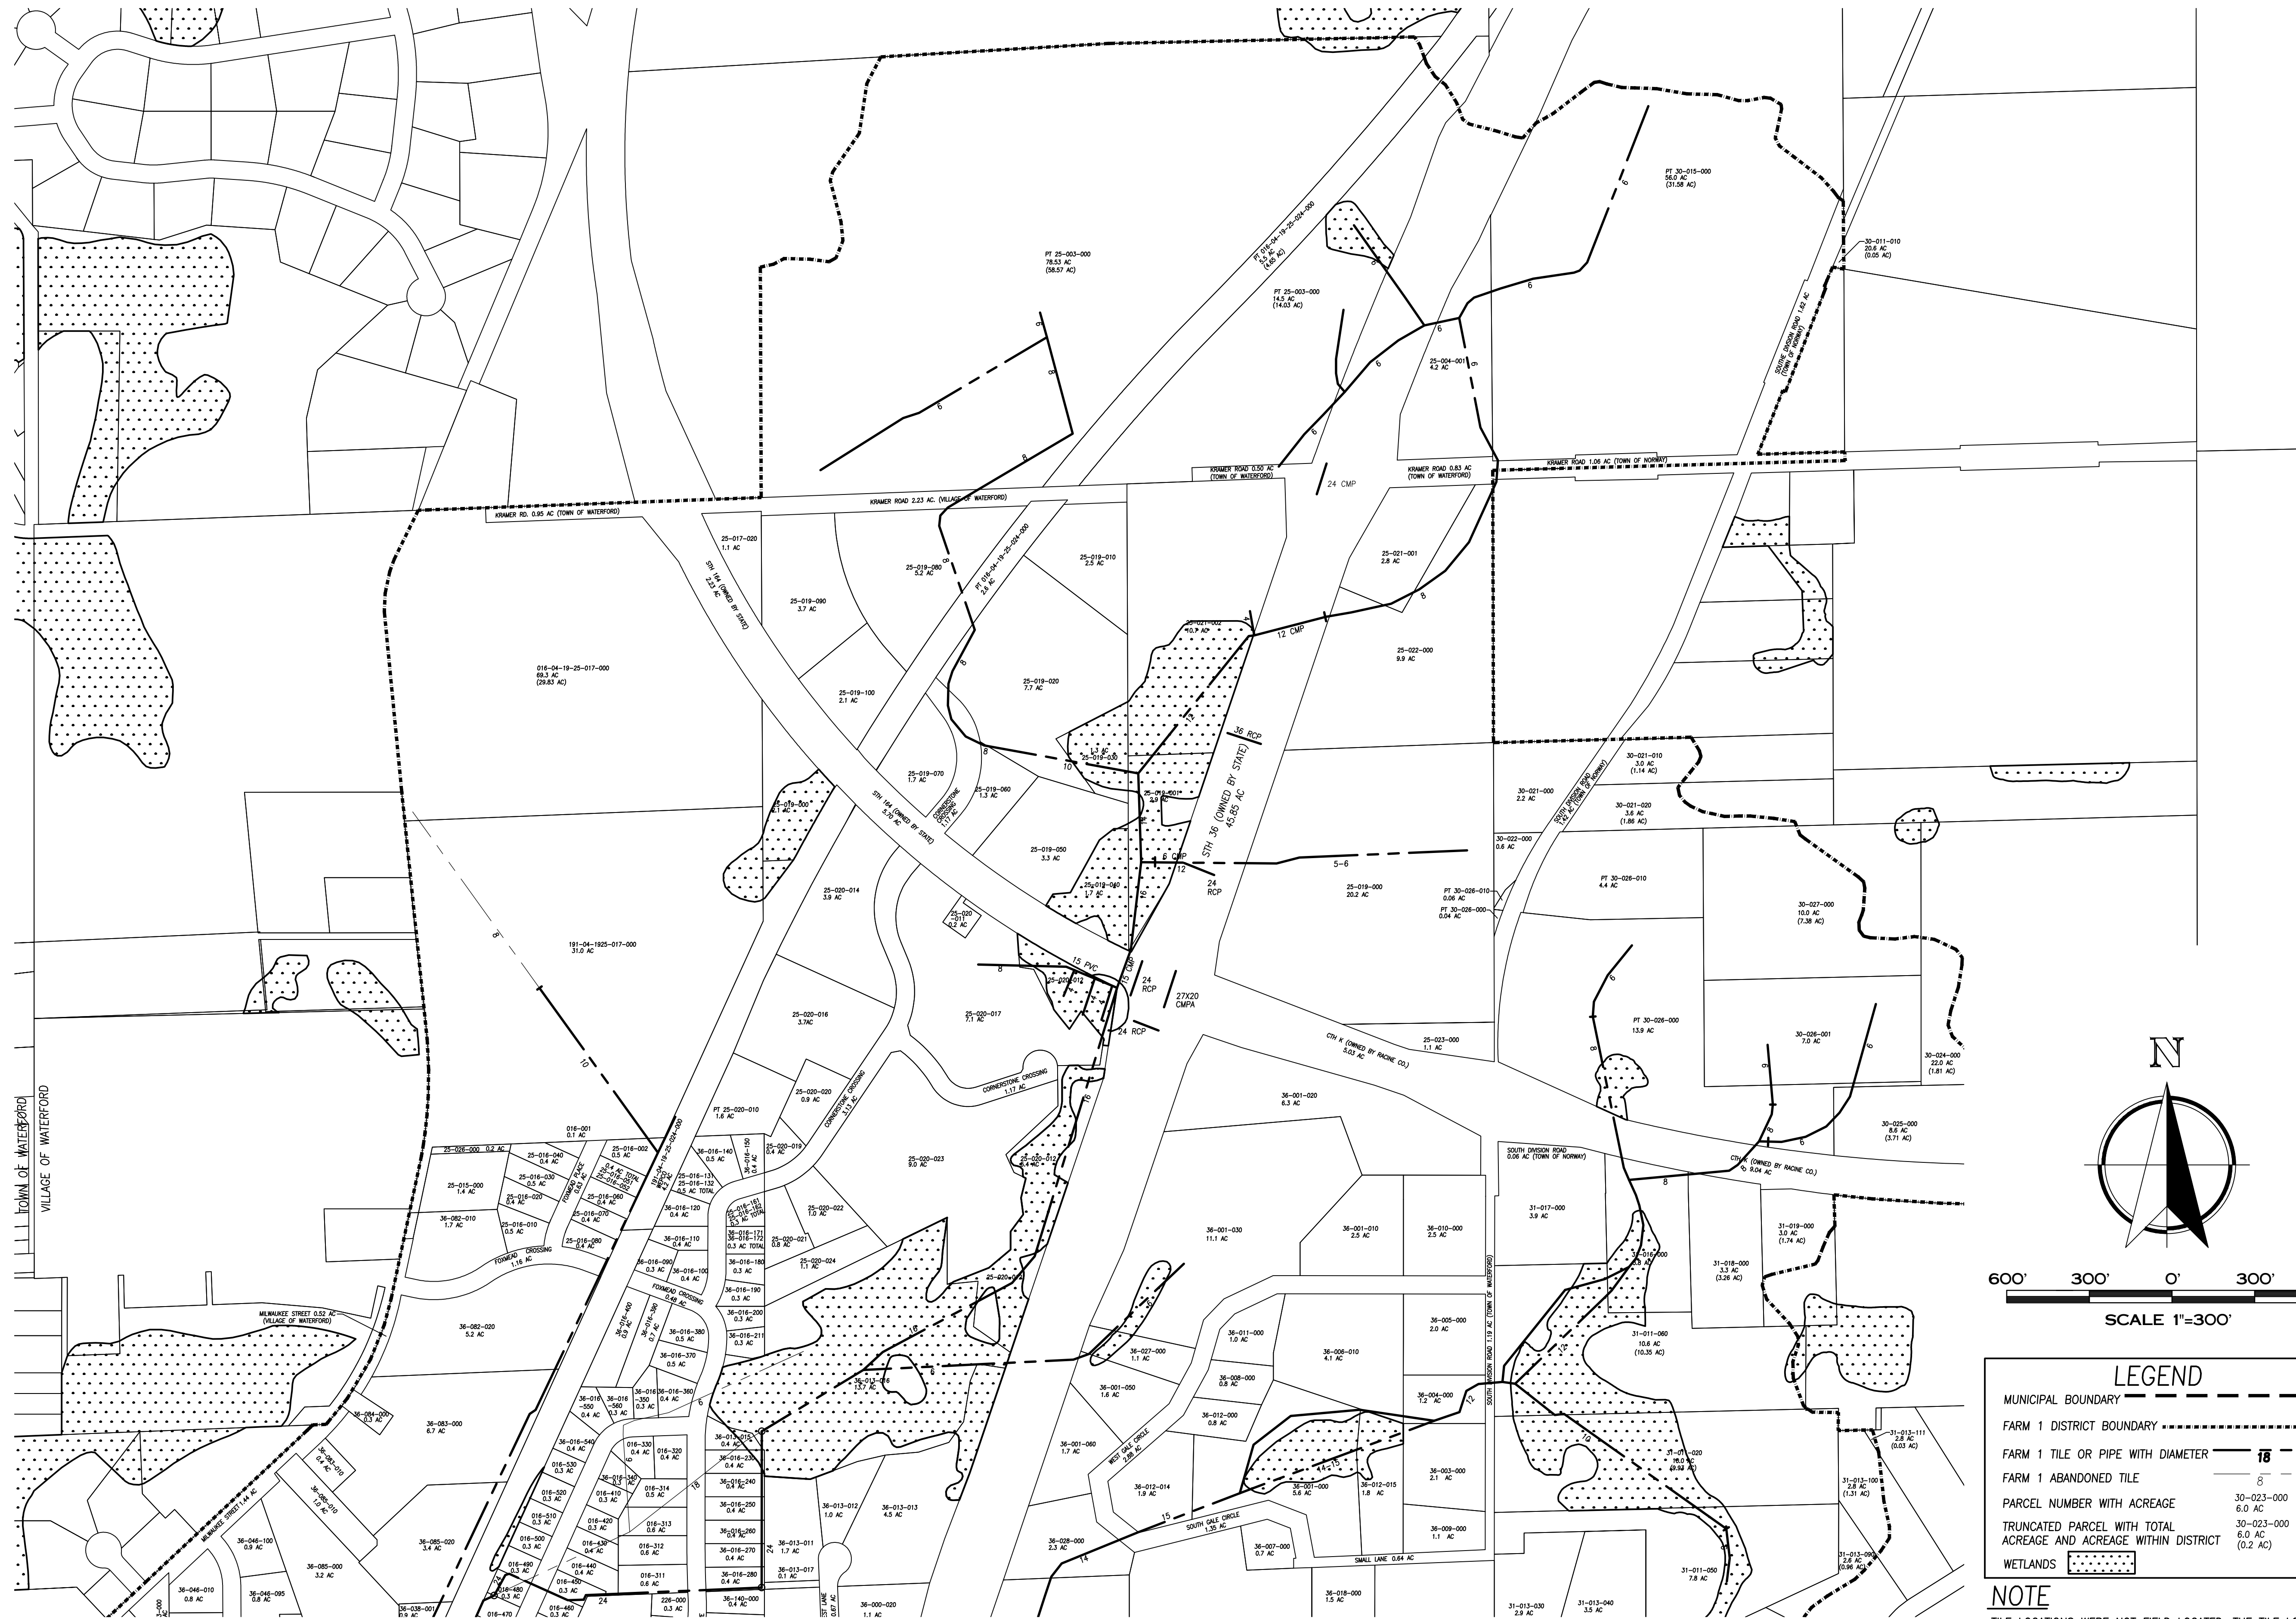

LEGEND	
MUNICIPAL BOUNDARY	---
FARM 1 DISTRICT BOUNDARY	- - - - -
FARM 1 TILE OR PIPE WITH DIAMETER	18" ---
FARM 1 ABANDONED TILE	8" ---
PARCEL NUMBER WITH ACREAGE	30-023-000 6.0 AC
TRUNCATED PARCEL WITH TOTAL ACREAGE AND ACREAGE WITHIN DISTRICT	30-023-000 6.0 AC (0.2 AC)
WETLANDS	.....

**NOTE**  
TILE LOCATIONS WERE NOT FIELD LOCATED. THE TILE LOCATIONS, AS SHOWN, WERE IMPORTED FROM THE EXISTING FARM DRAINAGE MAP.

**mb**  
Nielsen Madsen & Barber S.C.  
Civil Engineers and Land Surveyors  
1339 Washington Ave, Racine, WI. 53403  
Tele: (262)634-5588 Fax: (262)634-5024  
Website www.nmbssc.net

**RACINE COUNTY BOARD OF DRAINAGE COMMISSIONERS  
WATERFORD DRAINAGE DISTRICT  
(FARM NO. 1)  
RACINE COUNTY, WISCONSIN**

NO.	REVISION	DATE

PROJ. MGR: MRM  
DRAFTED: JEG  
DATE: 7-8-2014  
CHECKED: JJC  
DATE: 7-14-2014

**2011.0044.02**  
SHEET  
**2** OF **2**